


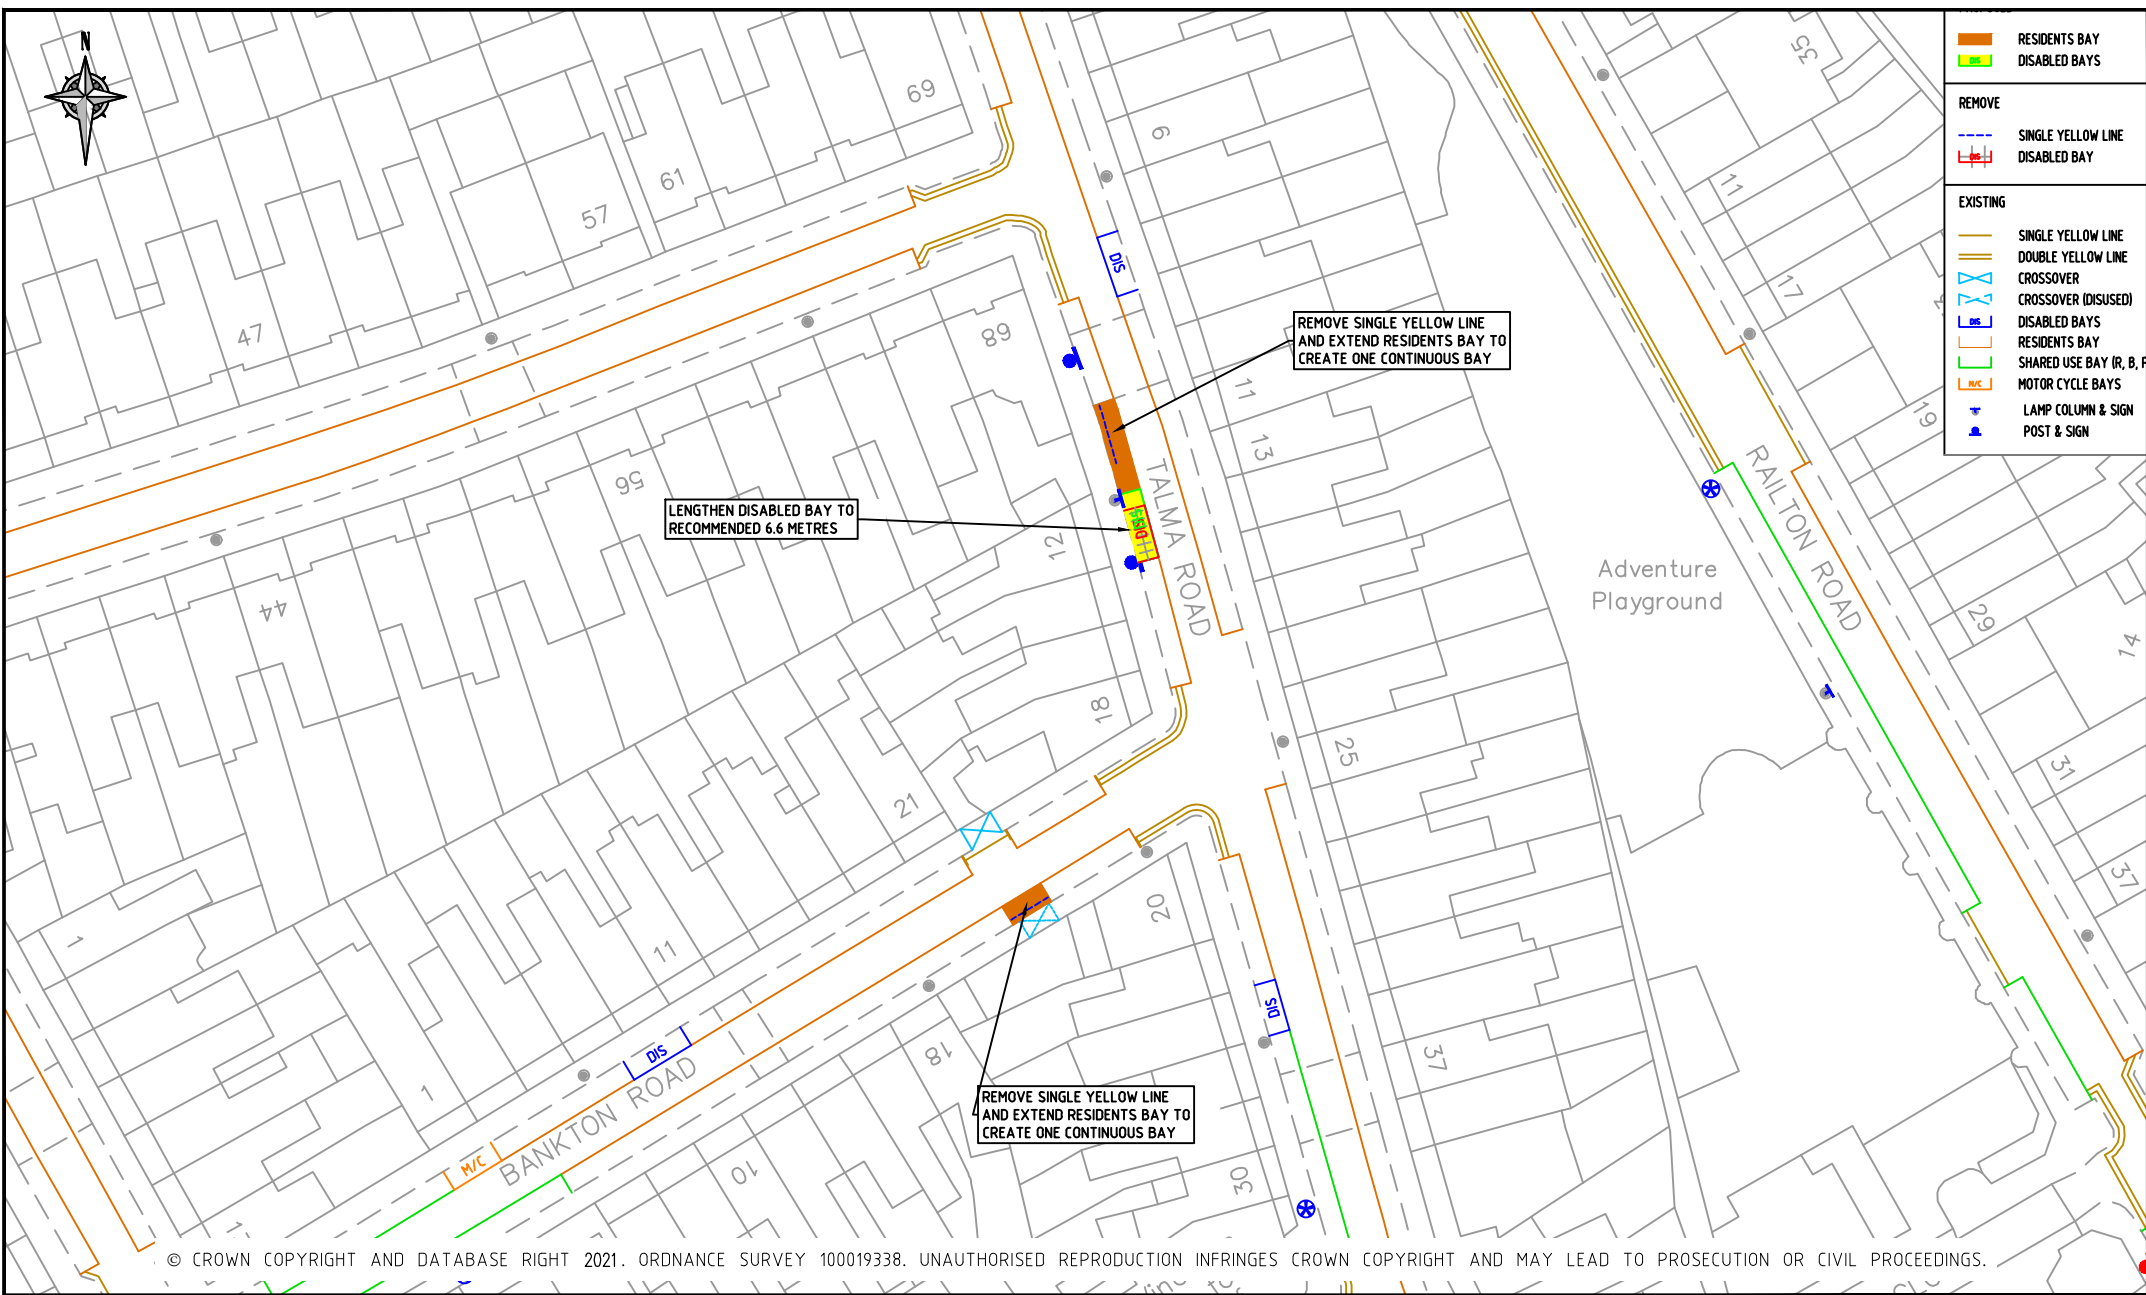

- RESIDENTS BAY
 - DISABLED BAYS
- REMOVE
- SINGLE YELLOW LINE
 - DISABLED BAY
- EXISTING
- SINGLE YELLOW LINE
 - DOUBLE YELLOW LINE
 - CROSSOVER
 - CROSSOVER (DISUSED)
 - DISABLED BAYS
 - RESIDENTS BAY
 - SHARED USE BAY (R, B, P)
 - MOTOR CYCLE BAYS
 - LAMP COLUMN & SIGN POST & SIGN



© CROWN COPYRIGHT AND DATABASE RIGHT 2021. ORDNANCE SURVEY 100019338. UNAUTHORISED REPRODUCTION INFRINGES CROWN COPYRIGHT AND MAY LEAD TO PROSECUTION OR CIVIL PROCEEDINGS.

NOTES:

| REV | DESCRIPTION | DRAWN | SIG | DATE | CHKD | SIG | DATE | APP | SIG | DATE |
|-----|-------------|-------|-----|------|------|-----|------|-----|-----|------|
| | | | | | | | | | | |
| | | | | | | | | | | |
| | | | | | | | | | | |
| | | | | | | | | | | |
| | | | | | | | | | | |
| | | | | | | | | | | |

Lambeth

PARKING, STREET MANAGEMENT
AND COMMERCIAL
3RD FLOOR, CIVIC CENTRE
6 BRIXTON HILL
LONDON, SW2 1EG
020 7926 9000

| | | | | |
|-------|----------|----------------|-------------------------------------|-------------|
| DRAWN | AF | PROJECT | PROPOSED CPZ AMENDMENTS | |
| CHKD | LM | DRAWING TITLE | BANKTON ROAD \ TALMA ROAD (CPZ 'B') | |
| APP | SC | CLASSIFICATION | TMO | PAPER SCALE |
| | | | A3 | 1:500 |
| DATE | 27.02.20 | DRAWING NO | DES-CPZ-W&L-1001-003-23 | REVISION |
| | | | | - |