


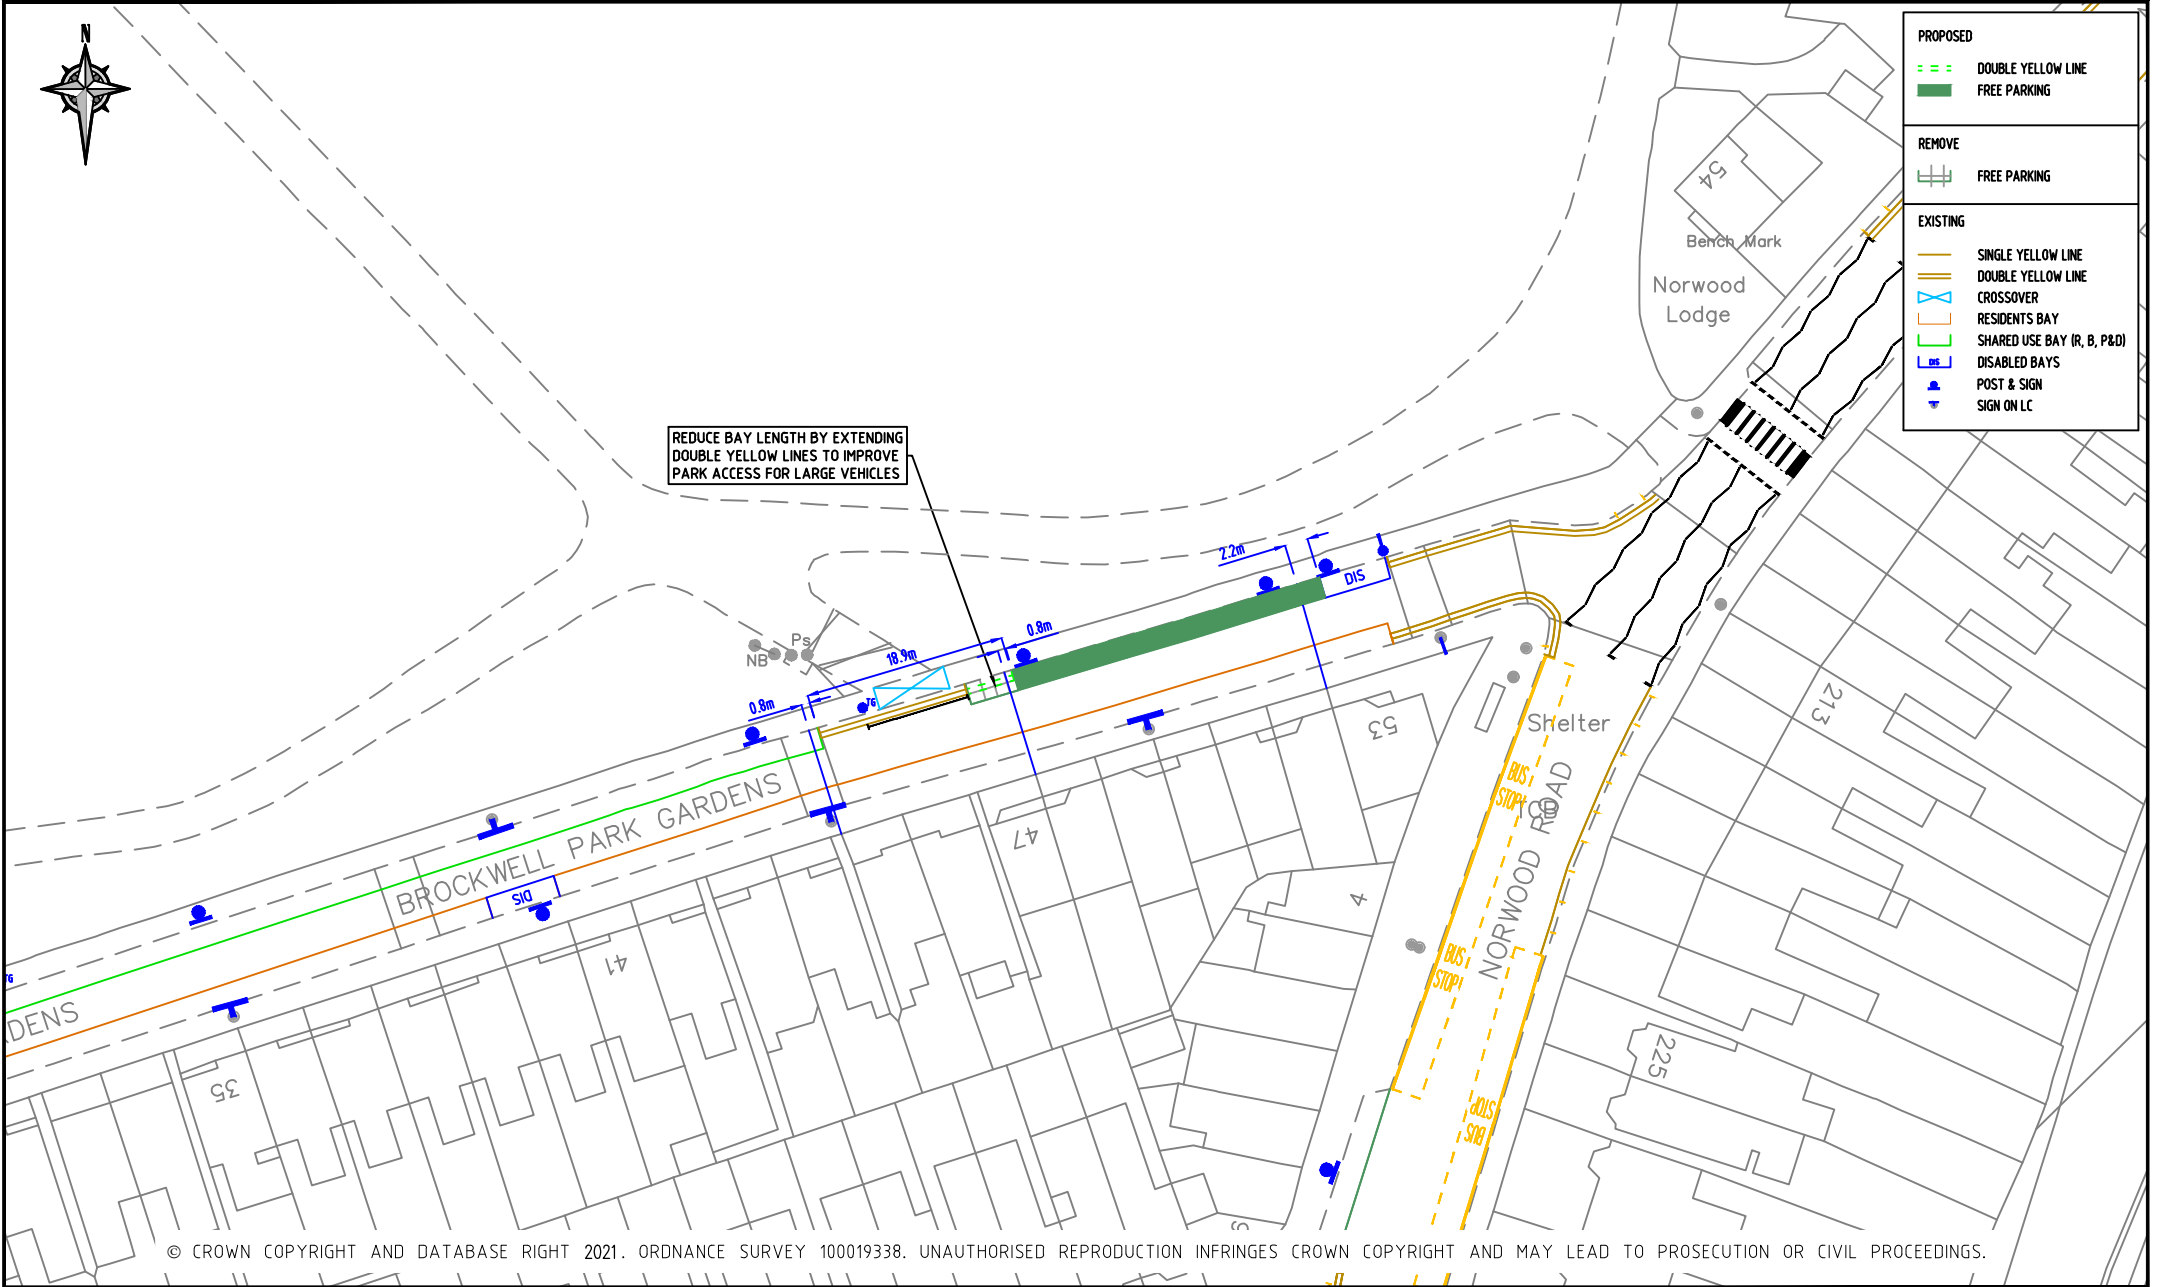

<b>PROPOSED</b>	
	DOUBLE YELLOW LINE
	FREE PARKING
<b>REMOVE</b>	
	FREE PARKING
<b>EXISTING</b>	
	SINGLE YELLOW LINE
	DOUBLE YELLOW LINE
	CROSSOVER
	RESIDENTS BAY
	SHARED USE BAY (R, B, P&D)
	DISABLED BAYS
	POST & SIGN
	SIGN ON LC

REDUCE BAY LENGTH BY EXTENDING DOUBLE YELLOW LINES TO IMPROVE PARK ACCESS FOR LARGE VEHICLES



© CROWN COPYRIGHT AND DATABASE RIGHT 2021. ORDNANCE SURVEY 100019338. UNAUTHORISED REPRODUCTION INFRINGES CROWN COPYRIGHT AND MAY LEAD TO PROSECUTION OR CIVIL PROCEEDINGS.

NOTES:

REV	DESCRIPTION	DRAWN	SIG	DATE	CHKD	SIG	DATE	APP	SIG	DATE

**Lambeth**  
 PARKING, STREET MANAGEMENT  
 AND COMMERCIAL  
 3RD FLOOR, CIVIC CENTRE  
 6 BRIXTON HILL  
 LONDON, SW2 1EG  
 020 7926 9000

<b>DRAWN</b>	AF	<b>PROJECT</b>	PROPOSED CPZ AMENDMENTS		
<b>CHKD</b>	LM	<b>DRAWING TITLE</b>	BROCKWELL PARK GARDENS (CPZ 'H')		
<b>APP</b>	SC	<b>CLASSIFICATION</b>	TMO	<b>PAPER</b>	A3
		<b>SCALE</b>	1:500		
<b>DATE</b>	27.02.20	<b>DRAWING NO</b>	DES-CPZ-W&L-1001-003-30		<b>REVISION</b>
					-