


KEY	
EXISTING	DOUBLE YELLOW LINE
PROPOSED	DOUBLE YELLOW LINE

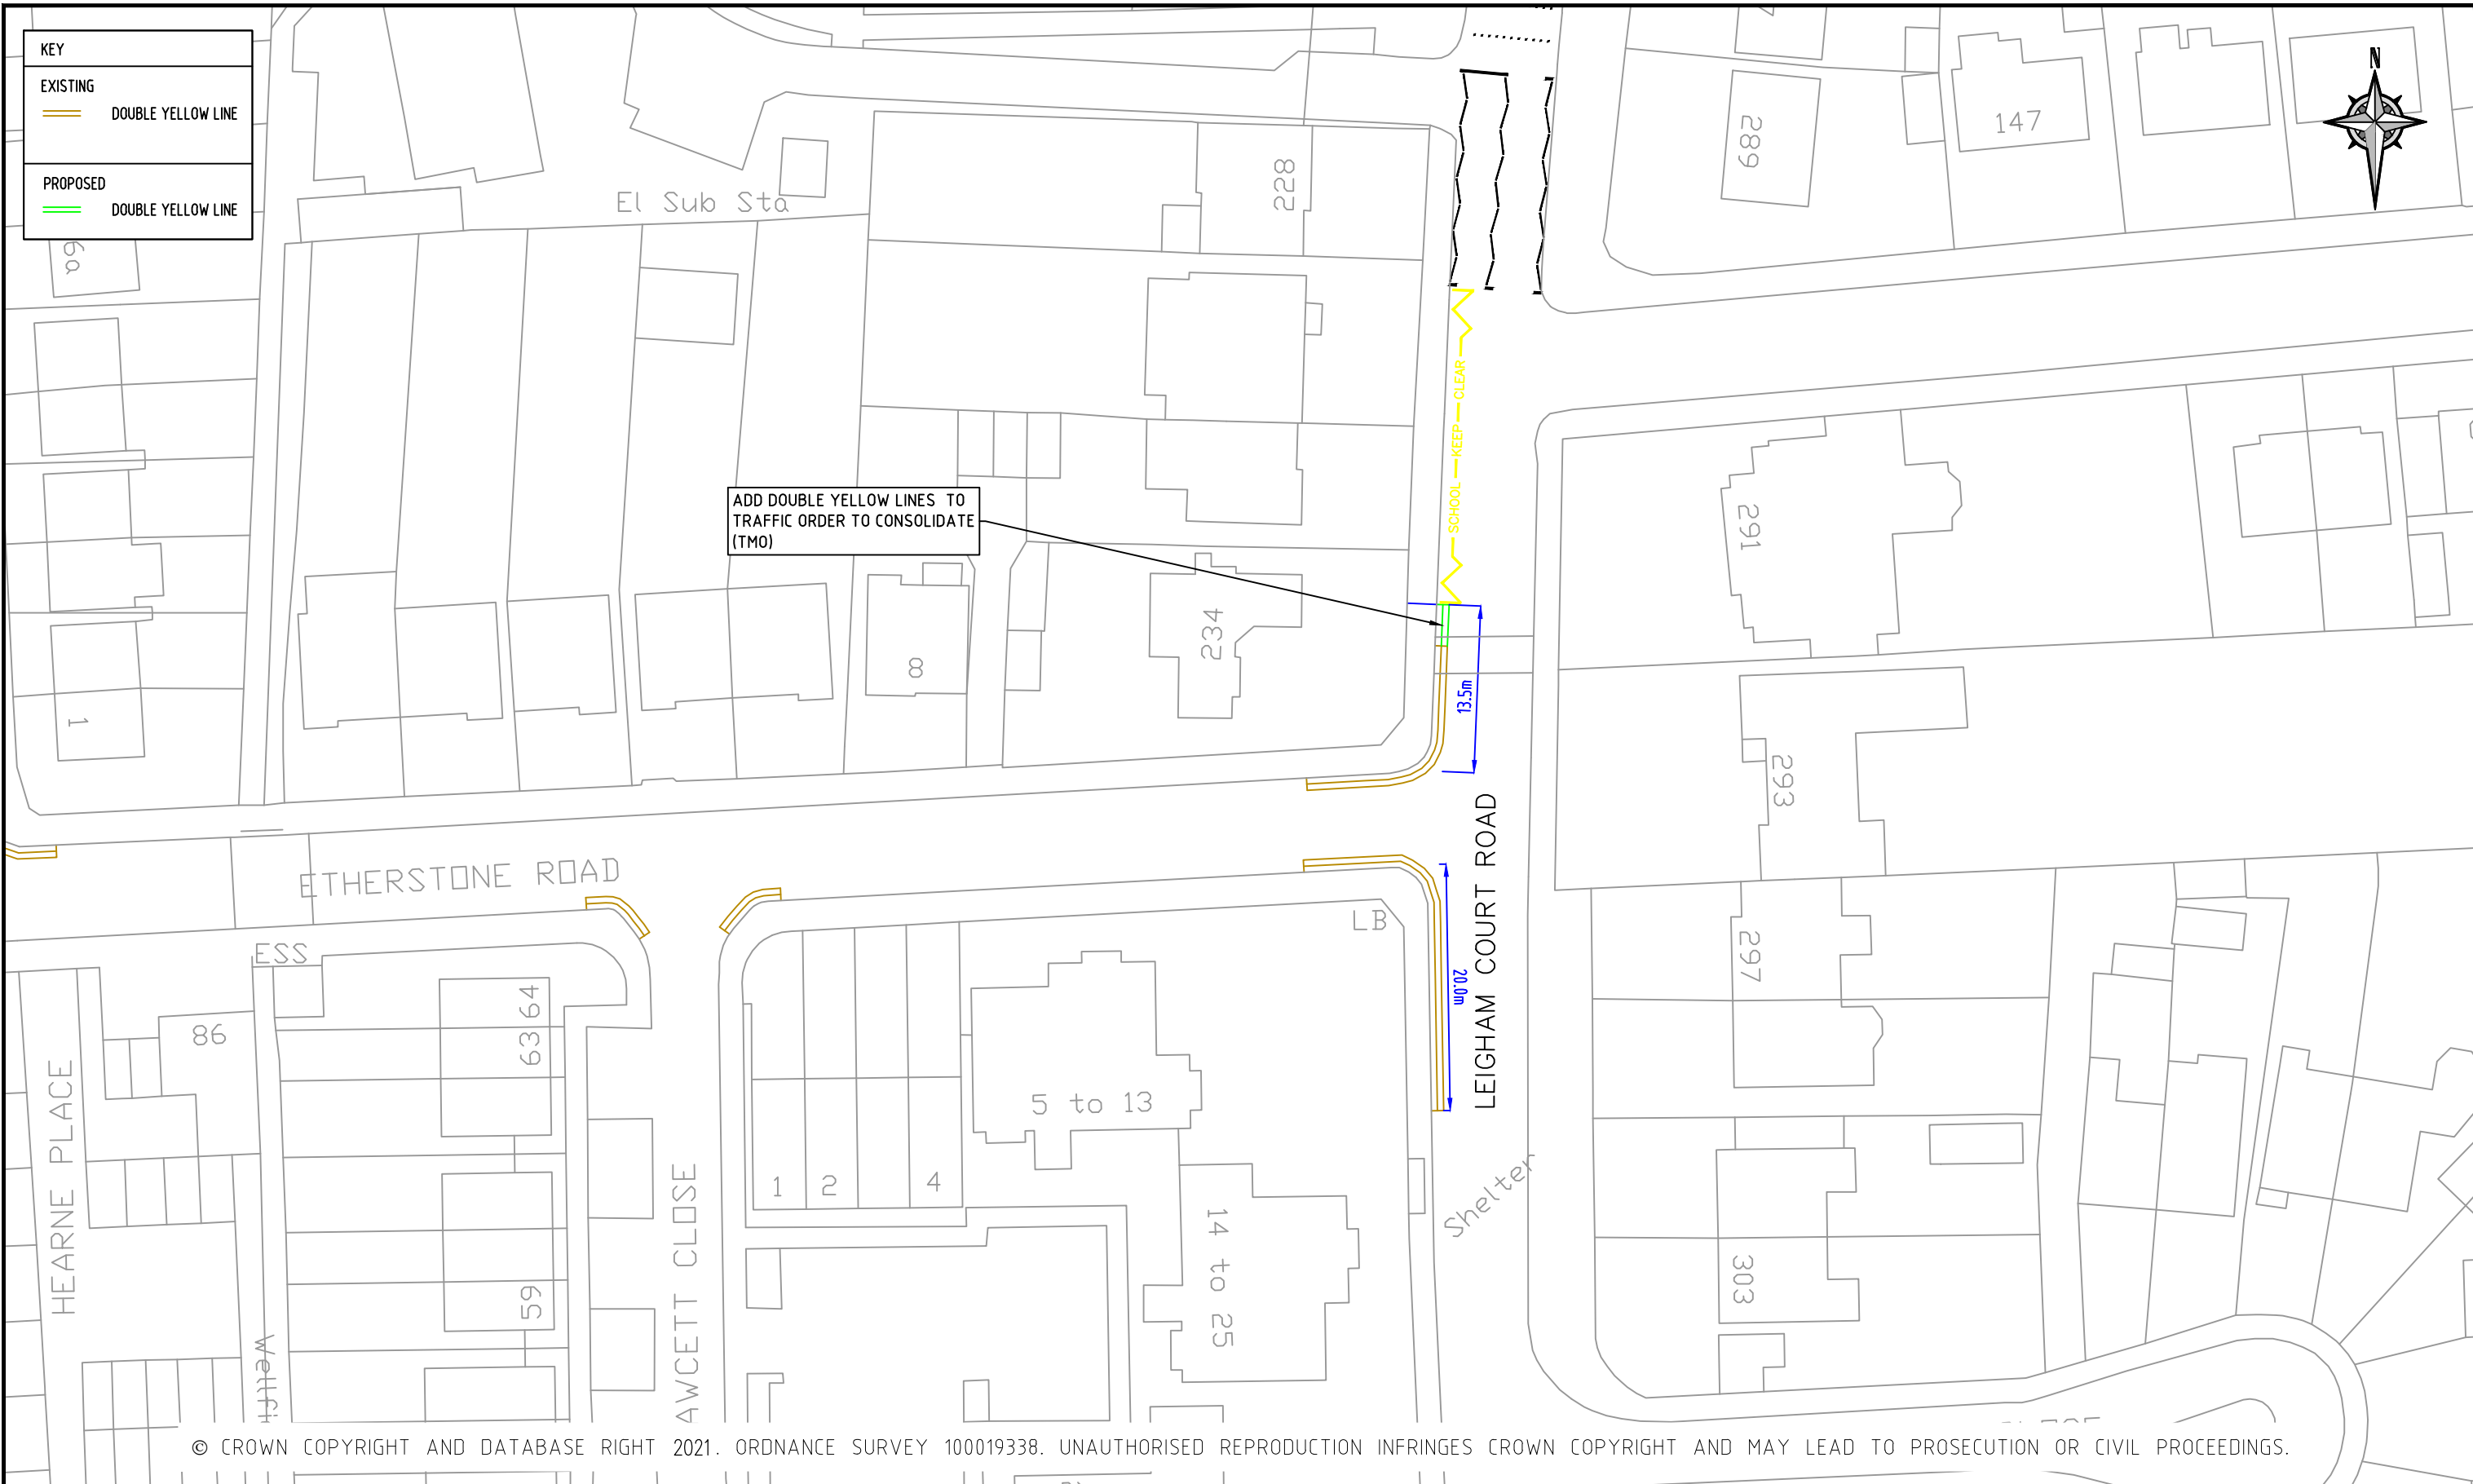

ADD DOUBLE YELLOW LINES TO TRAFFIC ORDER TO CONSOLIDATE (TMO)

LEIGHAM COURT ROAD

ETHERSTONE ROAD

HEARNE PLACE

AWCETT CLOSE

© CROWN COPYRIGHT AND DATABASE RIGHT 2021. ORDNANCE SURVEY 100019338. UNAUTHORISED REPRODUCTION INFRINGES CROWN COPYRIGHT AND MAY LEAD TO PROSECUTION OR CIVIL PROCEEDINGS.

NOTES:

REV	DESCRIPTION	DRAWN	SIG	DATE	CHKD	SIG	DATE	APP	SIG	DATE

**Lambeth**  
 PARKING, STREET MANAGEMENT  
 AND COMMERCIAL,  
 3RD FLOOR, CIVIC CENTRE  
 6 BRIXTON HILL  
 LONDON, SW2 1EG  
 020 7926 9000

DRAWN	AF	PROJECT	PROPOSED DYL TMO CONSOLIDATION		
CHKD	LM	DRAWING TITLE	LEIGHAM COURT ROAD		
APP	SC	CLASSIFICATION	TMO	PAPER	A3
		SCALE	1:500		
DATE	27.02.20	DRAWING NO	DES-CPZ-W&L-1001-002-18		REVISION
					-