


PROPOSED	
	DOCTOR BAY
	POST & SIGN
REMOVE	
	SHARED USE BAY (R, B, PbP)
EXISTING	
	SINGLE YELLOW LINE
	DOUBLE YELLOW LINE
	CROSSOVER
	SHARED USE BAY (R, B, PbP)
	SHARED USE BAY (R, PbP)
	CAR CLUB BAY
	SIGN ON LC
	POST & SIGN

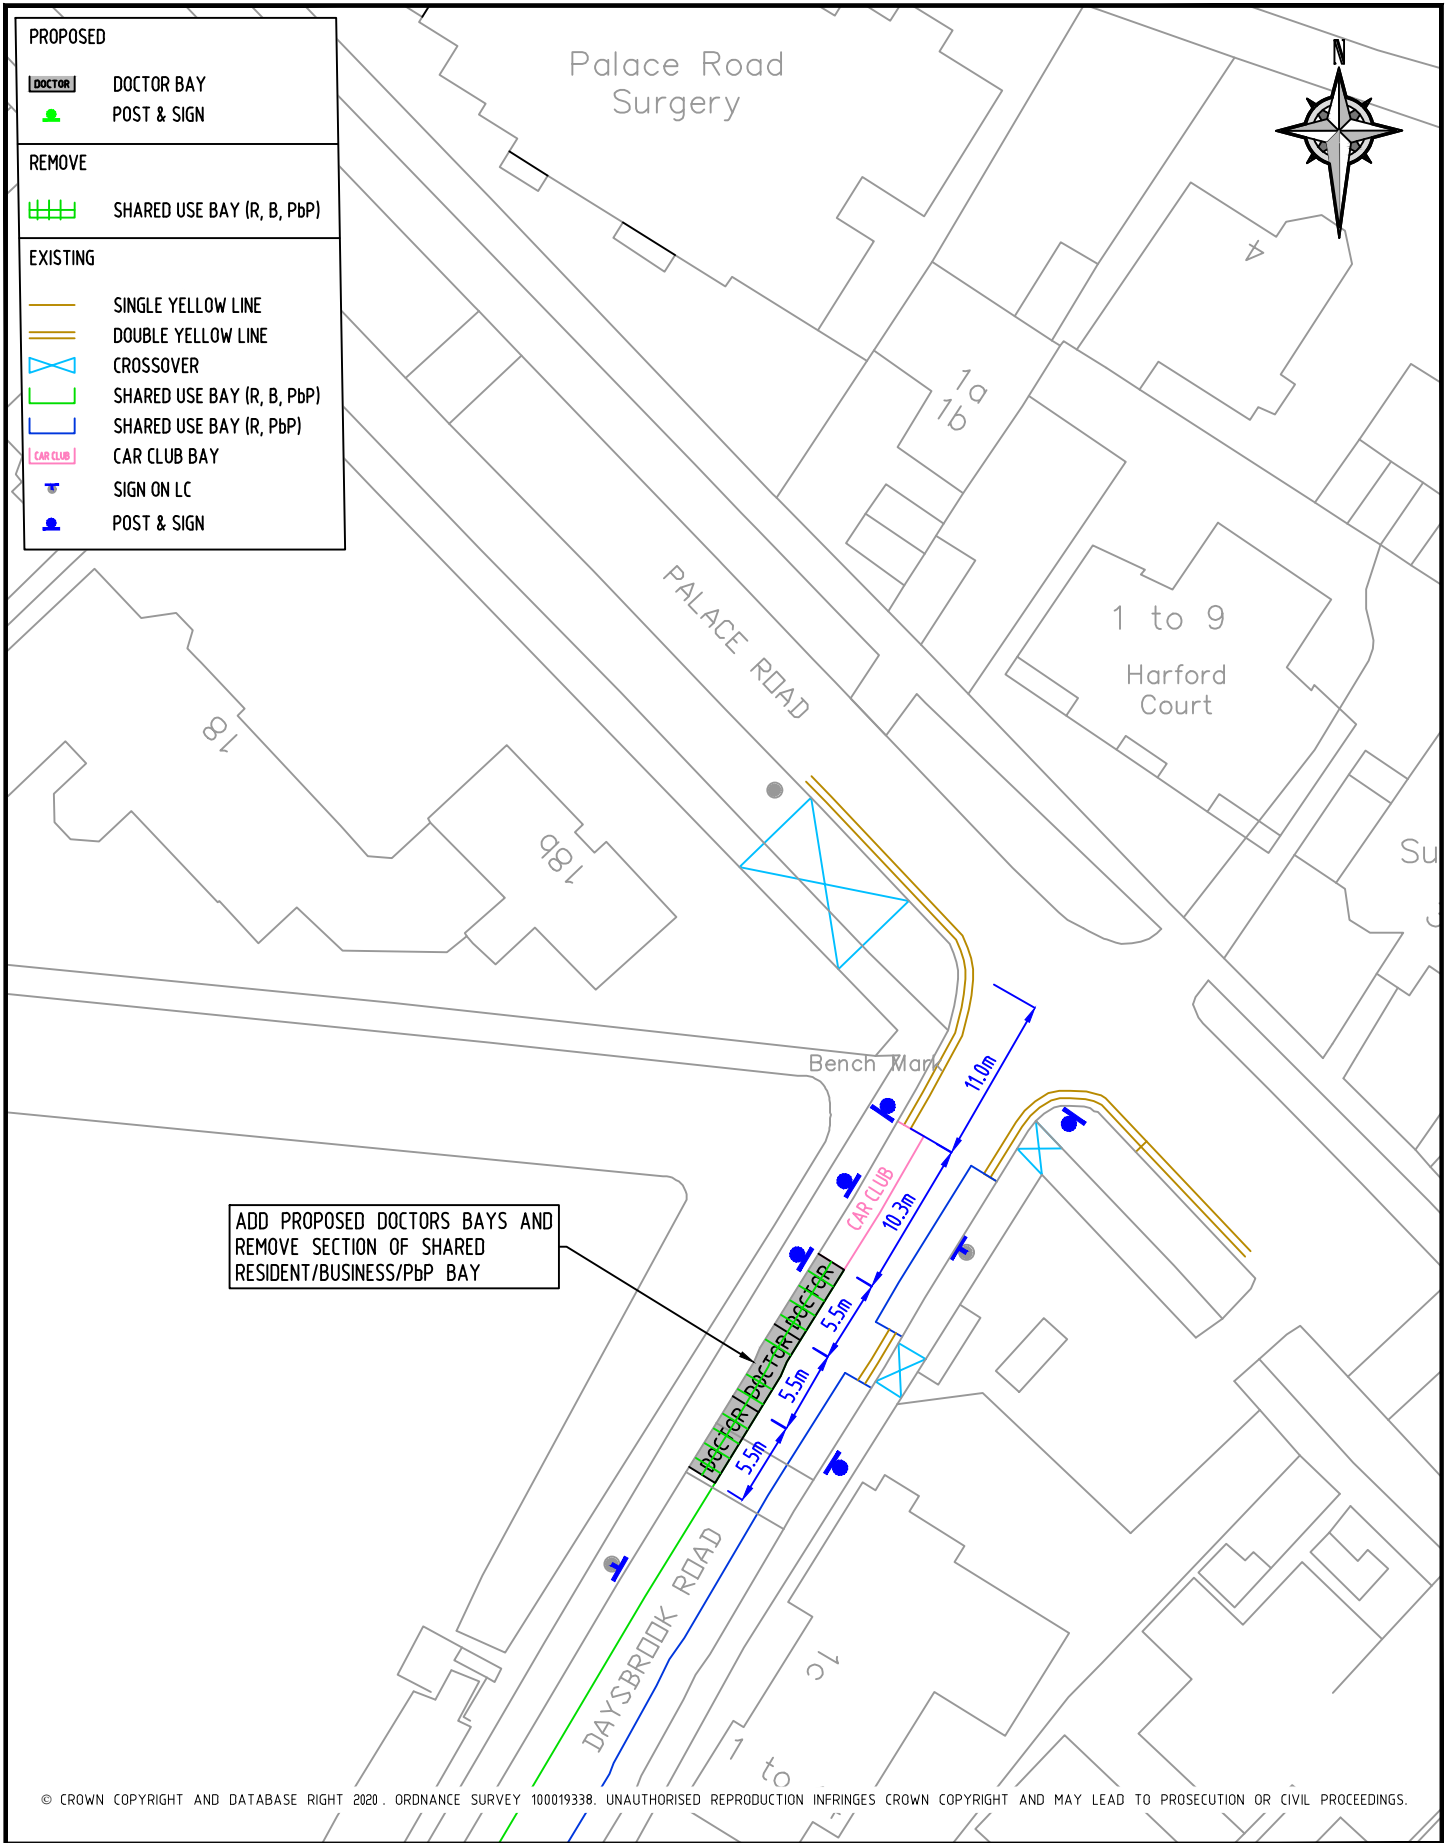

© CROWN COPYRIGHT AND DATABASE RIGHT 2020. ORDNANCE SURVEY 100019338. UNAUTHORISED REPRODUCTION INFRINGES CROWN COPYRIGHT AND MAY LEAD TO PROSECUTION OR CIVIL PROCEEDINGS.

NOTES:

Lambeth
 PARKING, STREET MANAGEMENT
 AND COMMERCIAL,
 3RD FLOOR, CIVIC CENTRE
 6 BRIXTON HILL
 LONDON, SW2 1EG
 020 7926 9000

DRAWN	LM	PROJECT	PROPOSED DOCTORS BAY		
CHKD	AF	DRAWING TITLE	DAYSBROOK ROAD (CPZ 'M')		
APP	CS	CLASSIFICATION	TMO	PAPER	A4
				SCALE	1:500
DATE	10.02.21	DRAWING NO	DES-CPZ-W&L-1001-003-37	REVISION	-