


PROPOSED	DOUBLE YELLOW LINE
CONSOLIDATE TMO	DOUBLE YELLOW LINE

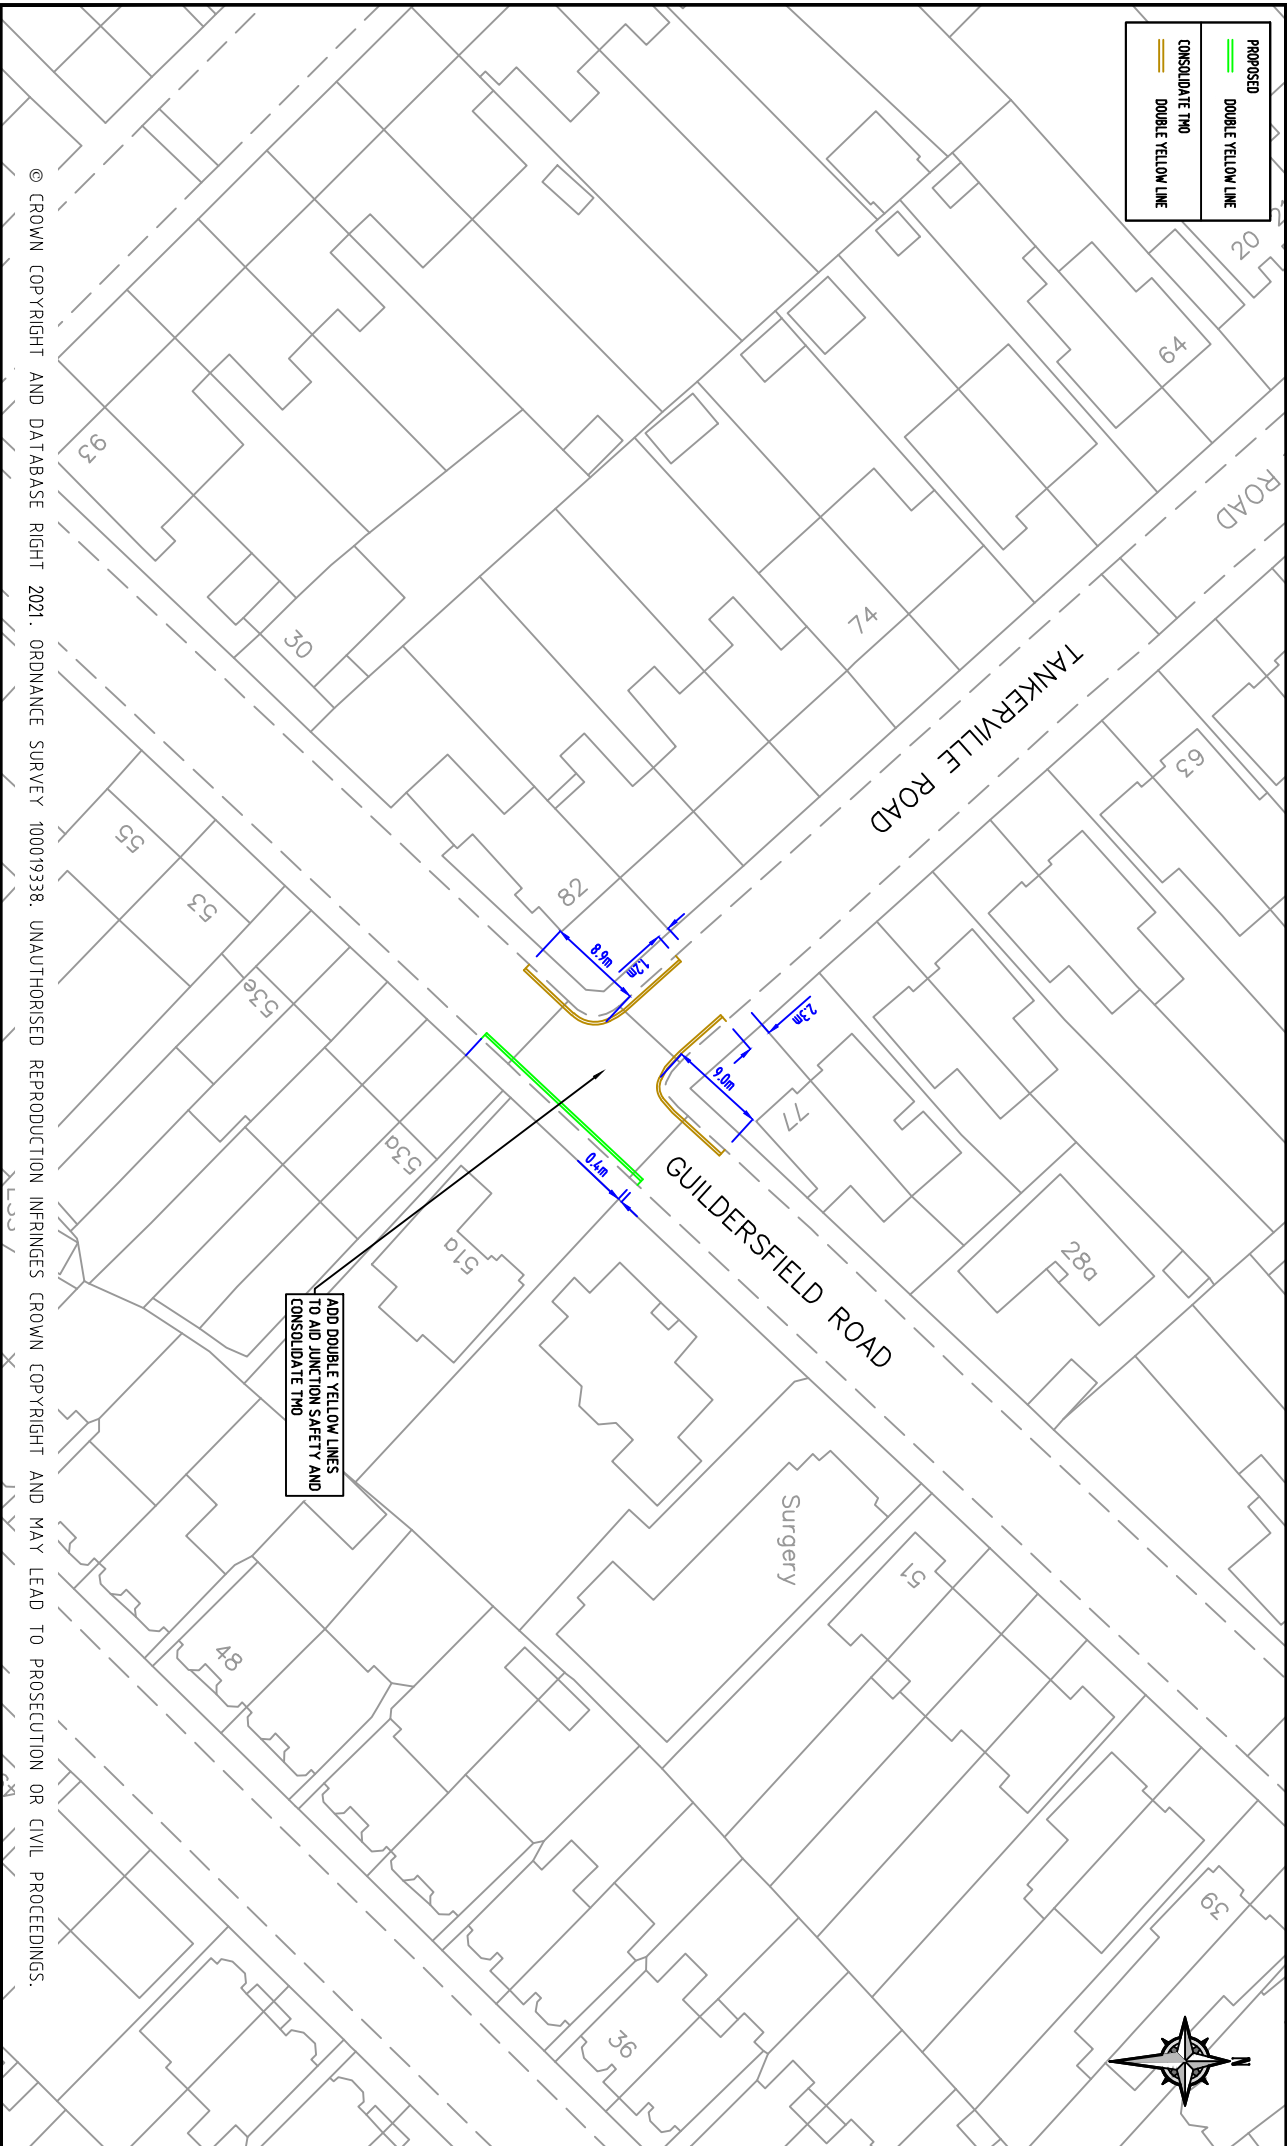

© CROWN COPYRIGHT AND DATABASE RIGHT 2021. ORDNANCE SURVEY 100019338. UNAUTHORISED REPRODUCTION INFRINGES CROWN COPYRIGHT AND MAY LEAD TO PROSECUTION OR CIVIL PROCEEDINGS.

NOTES:

REV	DESCRIPTION	DRAWN	SG	DATE	CHKD	SG	DATE	APP	SG	DATE

Lambeth
 PARKING STREET MANAGEMENT
 3RD FLOOR CIVIC CENTRE
 6 BRAYTON HILL
 LONDON, SW2 7EG
 020 7926 9000

DATE	27.02.20	DRAWN	AF	PROJECT	PROPOSED DVL TMO CONSOLIDATION
APP	SC	CHKD	LM	ISSUING TITLE	GUILDERSFIELD ROAD/TANKERVILLE ROAD
				CLASSIFICATION	TMO
				PAPER	A3
				SCALE	1:500
				DRAWING NO	DES-CFZ-W&L-1001-002-31
				REVISION	-