



PROPOSED


- RESIDENTS BAYS

REMOVE

- SINGLE YELLOW LINE

EXISTING

- SINGLE YELLOW LINE
- DOUBLE YELLOW LINE
- CROSSOVER
- CROSSOVER - NOT IN USE
- RESIDENTS BAY
- DISABLED BAY
- MOTORCYCLE BAY
- CYCLE HANGAR
- POST & SIGN
- SIGN ON LC

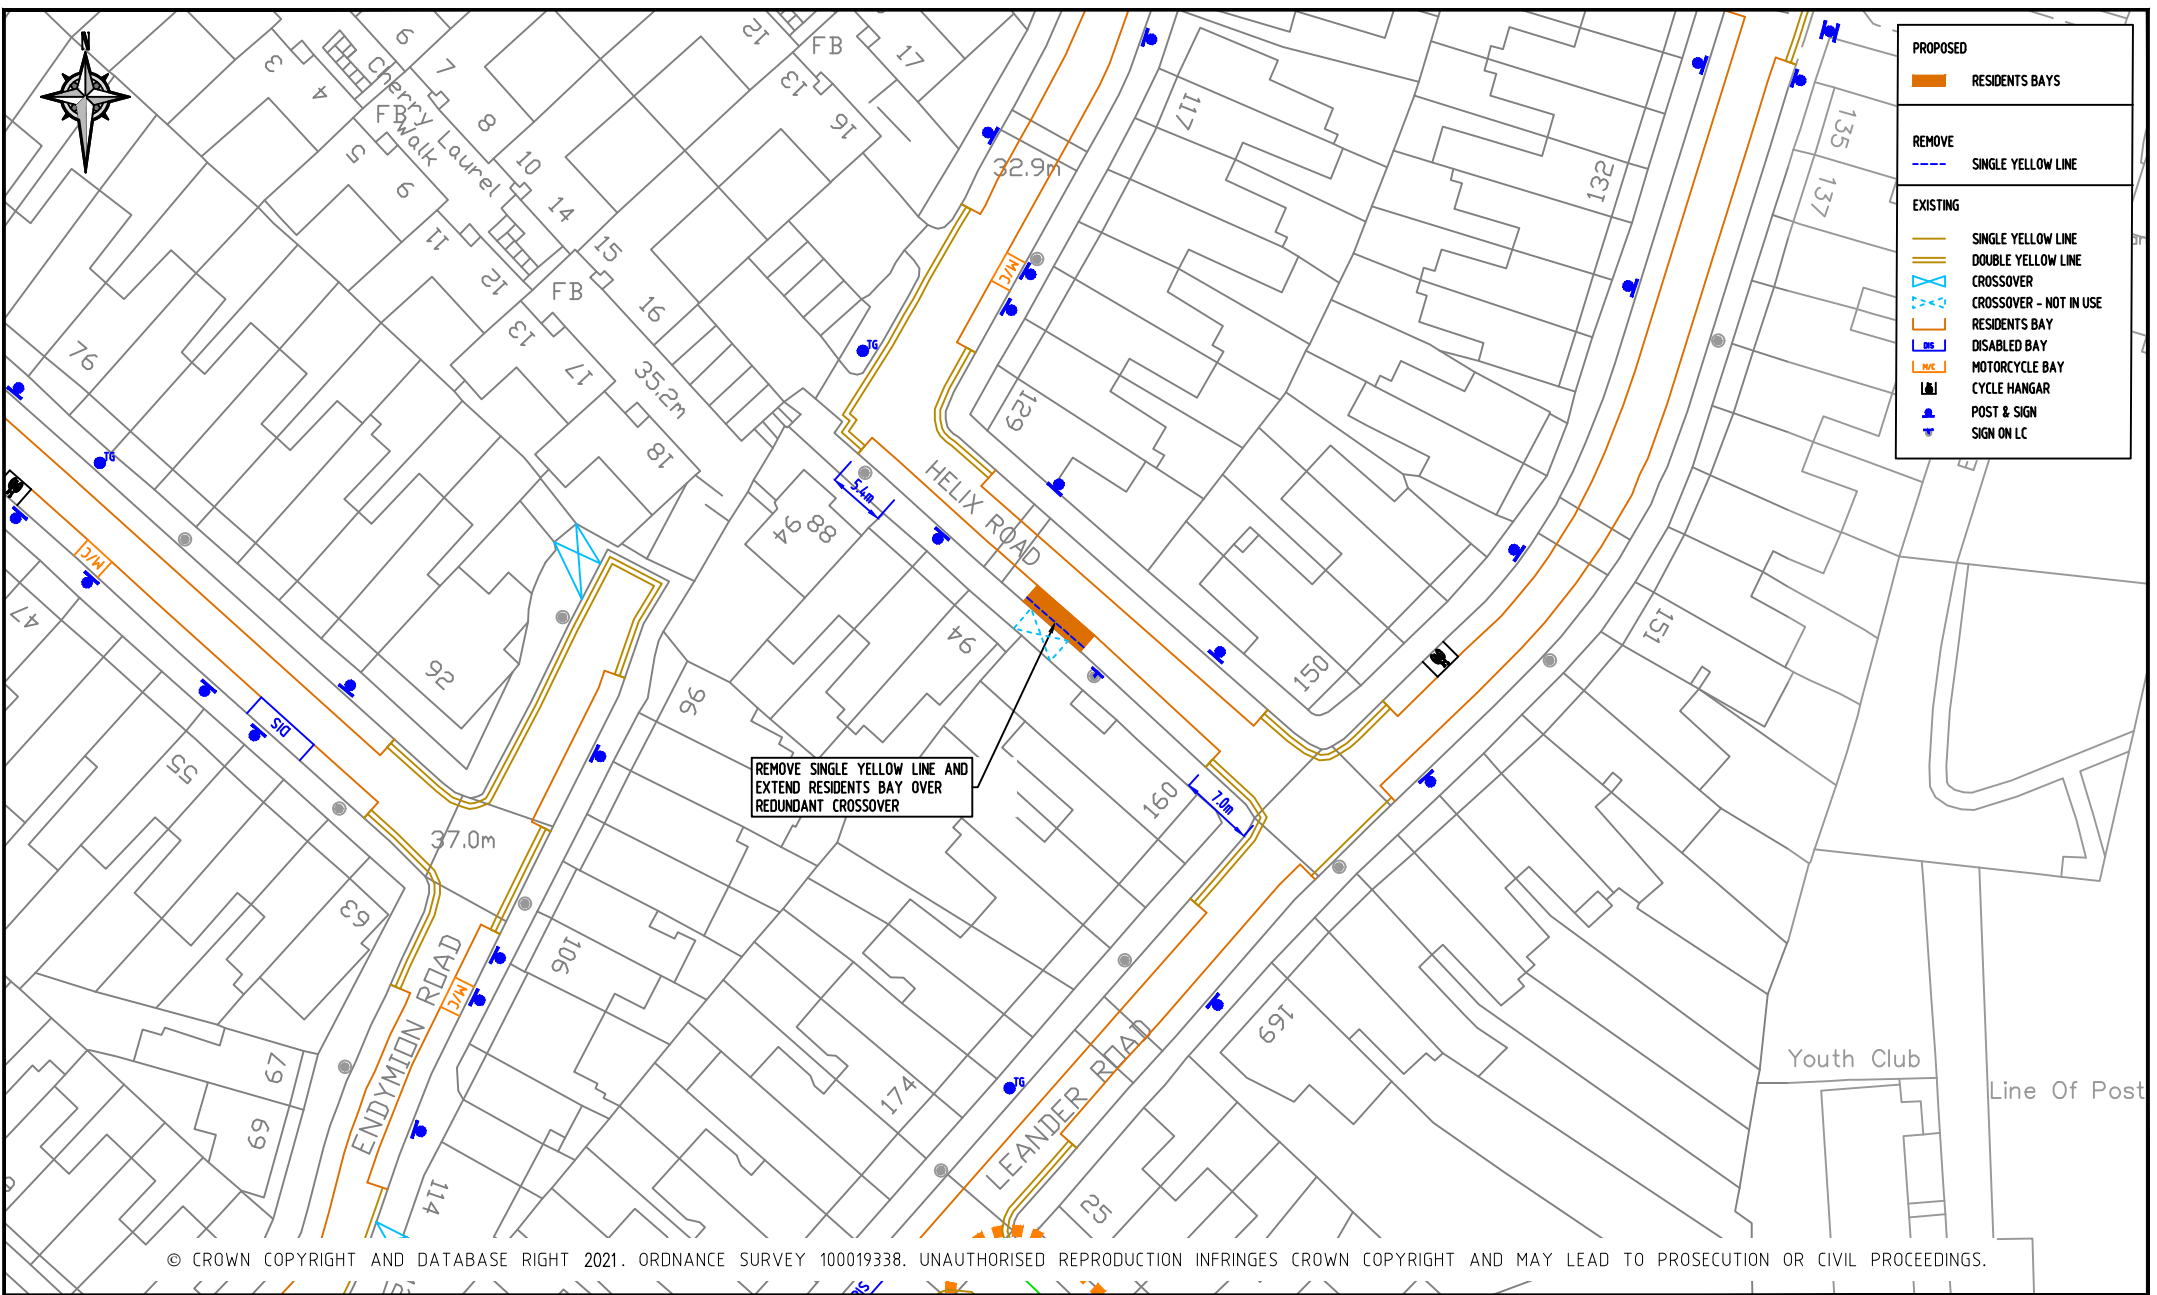

© CROWN COPYRIGHT AND DATABASE RIGHT 2021. ORDNANCE SURVEY 100019338. UNAUTHORISED REPRODUCTION INFRINGES CROWN COPYRIGHT AND MAY LEAD TO PROSECUTION OR CIVIL PROCEEDINGS.

NOTES:

REV	DESCRIPTION	DRAWN	SIG	DATE	CHKD	SIG	DATE	APP	SIG	DATE

Lambeth
 PARKING, STREET MANAGEMENT
 AND COMMERCIAL
 3RD FLOOR, CIVIC CENTRE
 6 BRIXTON HILL
 LONDON, SW2 1EG
 020 7926 9000

DRAWN	AF	PROJECT	PROPOSED CPZ AMENDMENTS		
CHKD	LM	DRAWING TITLE	HELIX ROAD (CPZ 'Q')		
APP	SC	CLASSIFICATION	TMO	PAPER	A3
				SCALE	1:500
DATE	27.02.20	DRAWING NO	DES-CPZ-W&L-1001-003-28	REVISION	-