


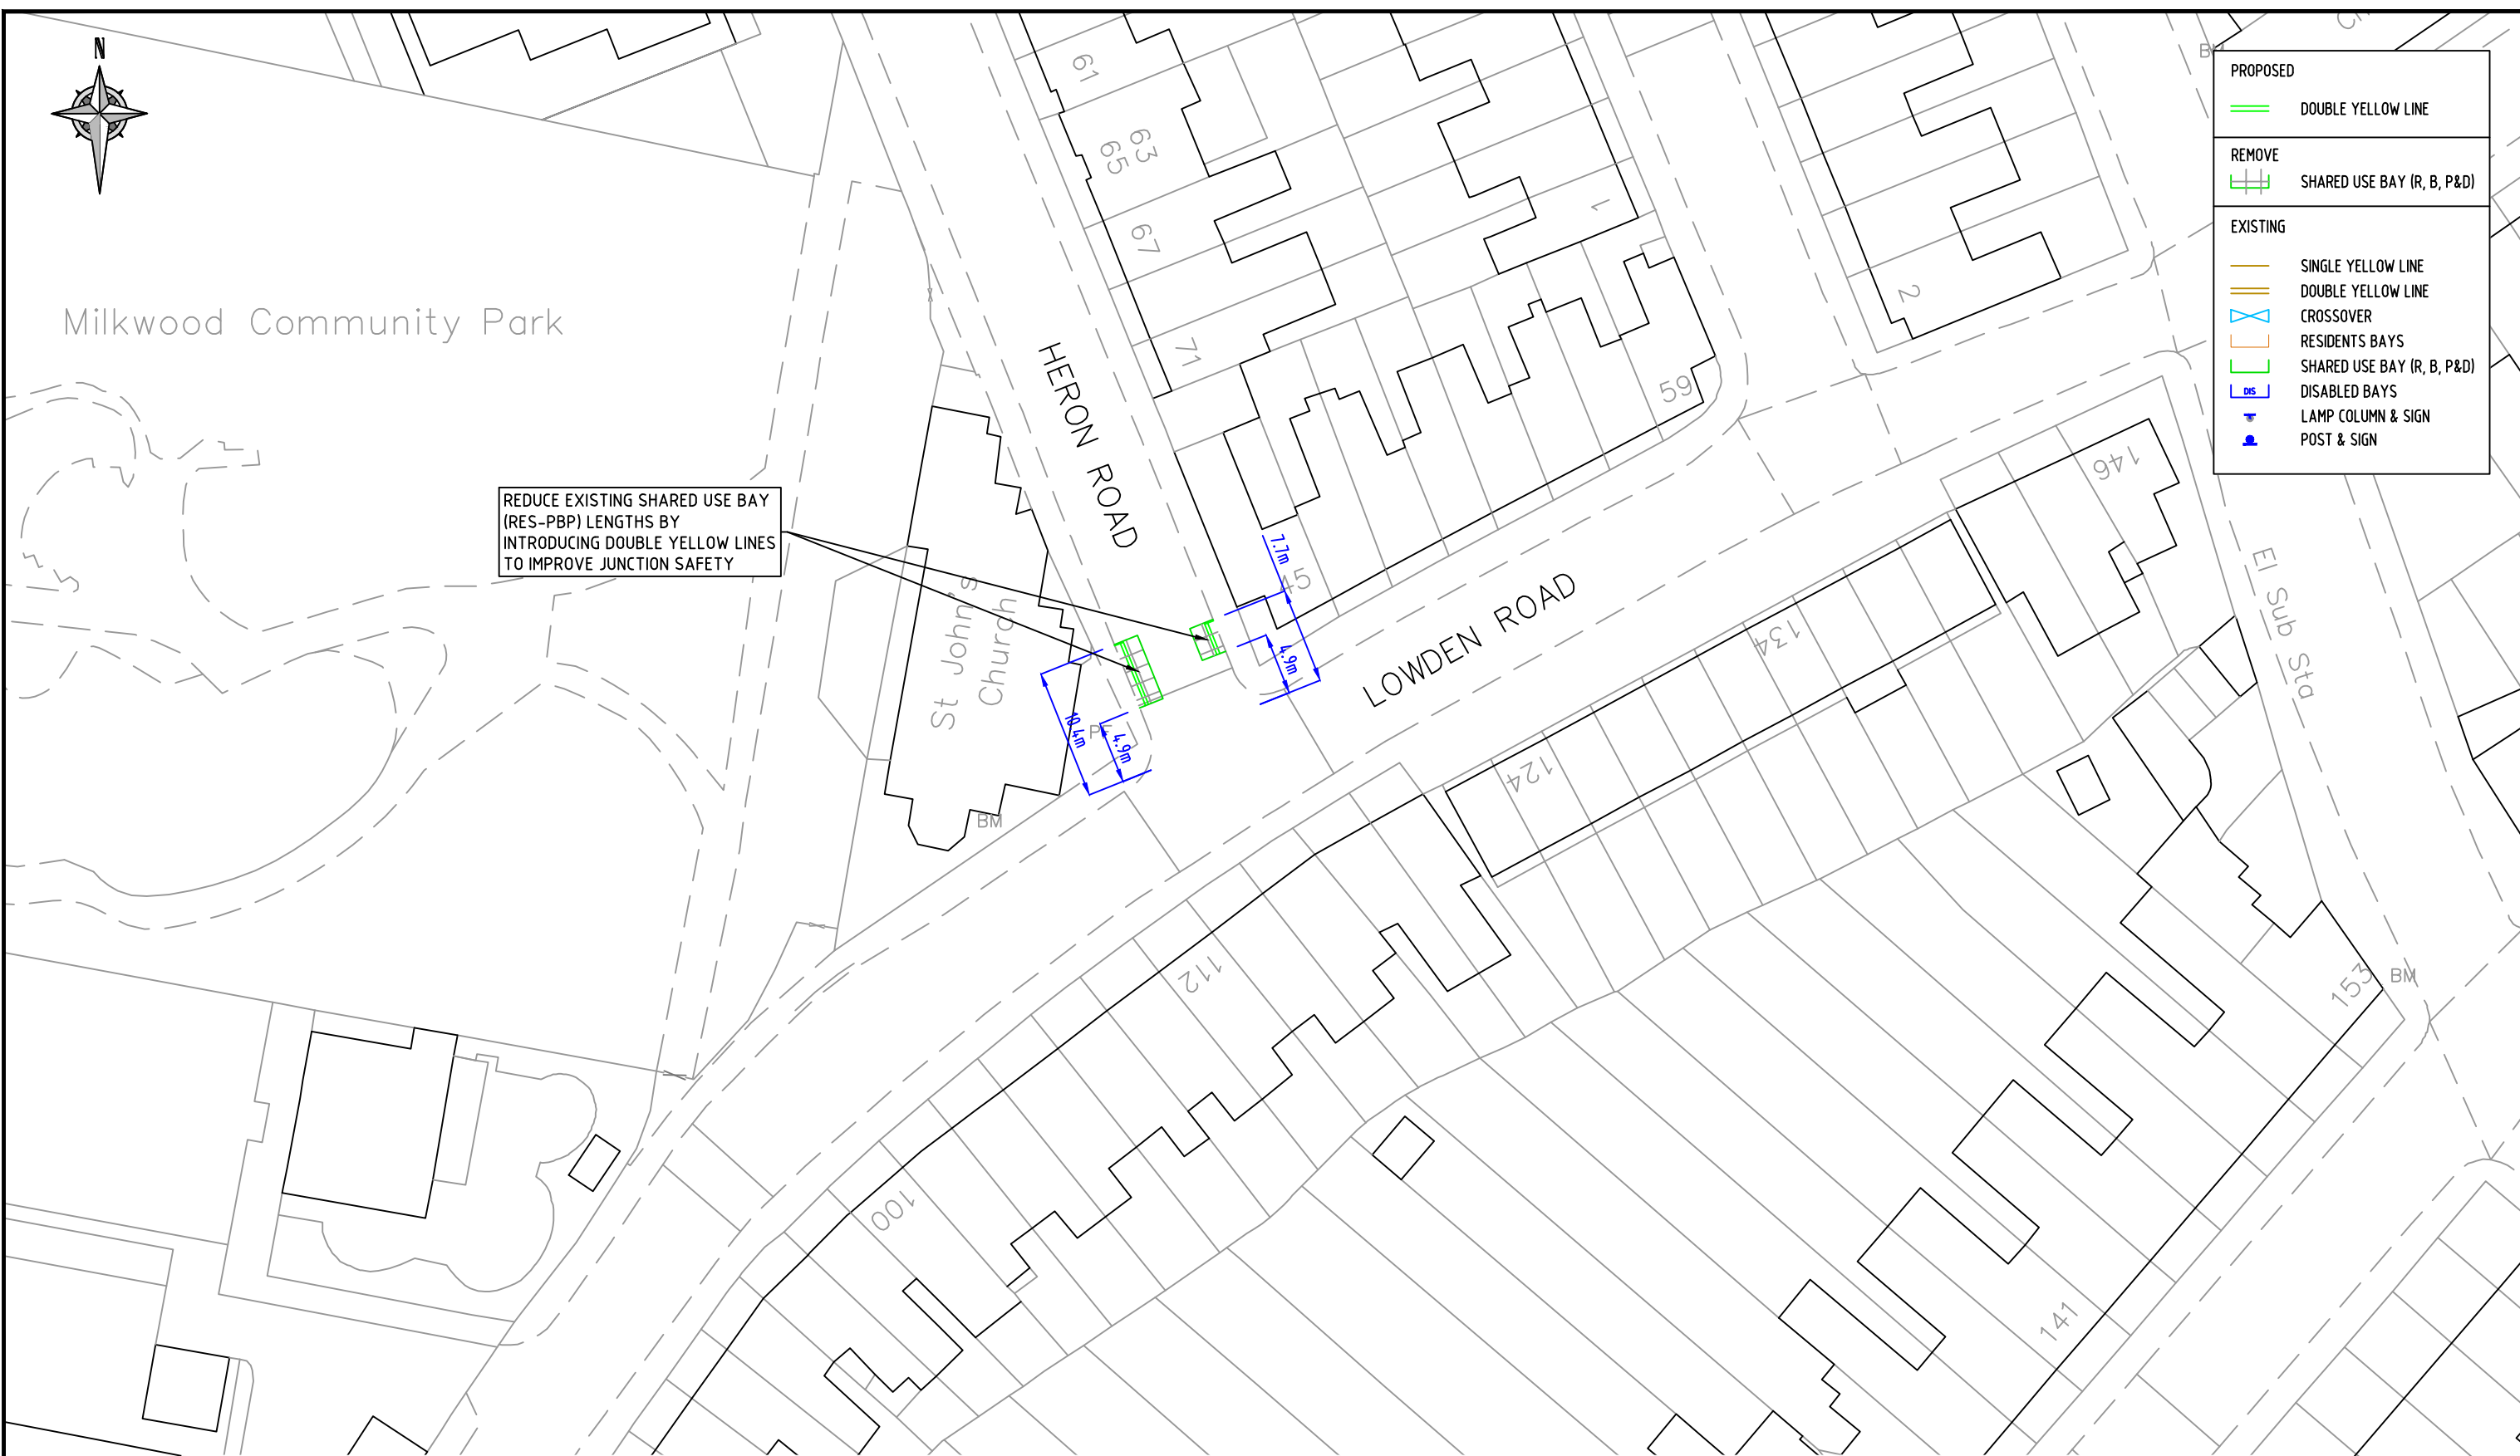

Milkwood Community Park

REDUCE EXISTING SHARED USE BAY (RES-PBP) LENGTHS BY INTRODUCING DOUBLE YELLOW LINES TO IMPROVE JUNCTION SAFETY

PROPOSED	
	DOUBLE YELLOW LINE
REMOVE	
	SHARED USE BAY (R, B, P&D)
EXISTING	
	SINGLE YELLOW LINE
	DOUBLE YELLOW LINE
	CROSSOVER
	RESIDENTS BAYS
	SHARED USE BAY (R, B, P&D)
	DISABLED BAYS
	LAMP COLUMN & SIGN
	POST & SIGN



© CROWN COPYRIGHT AND DATABASE RIGHT 2021. ORDNANCE SURVEY 100019338. UNAUTHORISED REPRODUCTION INFRINGES CROWN COPYRIGHT AND MAY LEAD TO PROSECUTION OR CIVIL PROCEEDINGS.

NOTES:

REV	DESCRIPTION	DRAWN	SIG	DATE	CHKD	SIG	DATE	APP	SIG	DATE

PARKING, STREET MANAGEMENT AND COMMERCIAL,
3RD FLOOR, CIVIC CENTRE
6 BRIXTON HILL
LONDON, SW2 1EG
020 7926 9000

DRAWN	AF	PROJECT	PROPOSED CPZ AMENDMENTS		
CHKD	LM	DRAWING TITLE	HERON ROAD (CPZ 'N')		
APP	SC	CLASSIFICATION	TMO	PAPER	A3
		SCALE	1:500		
DATE	27.02.20	DRAWING NO	DES-CPZ-W&L-1001-003-21		REVISION
					-