


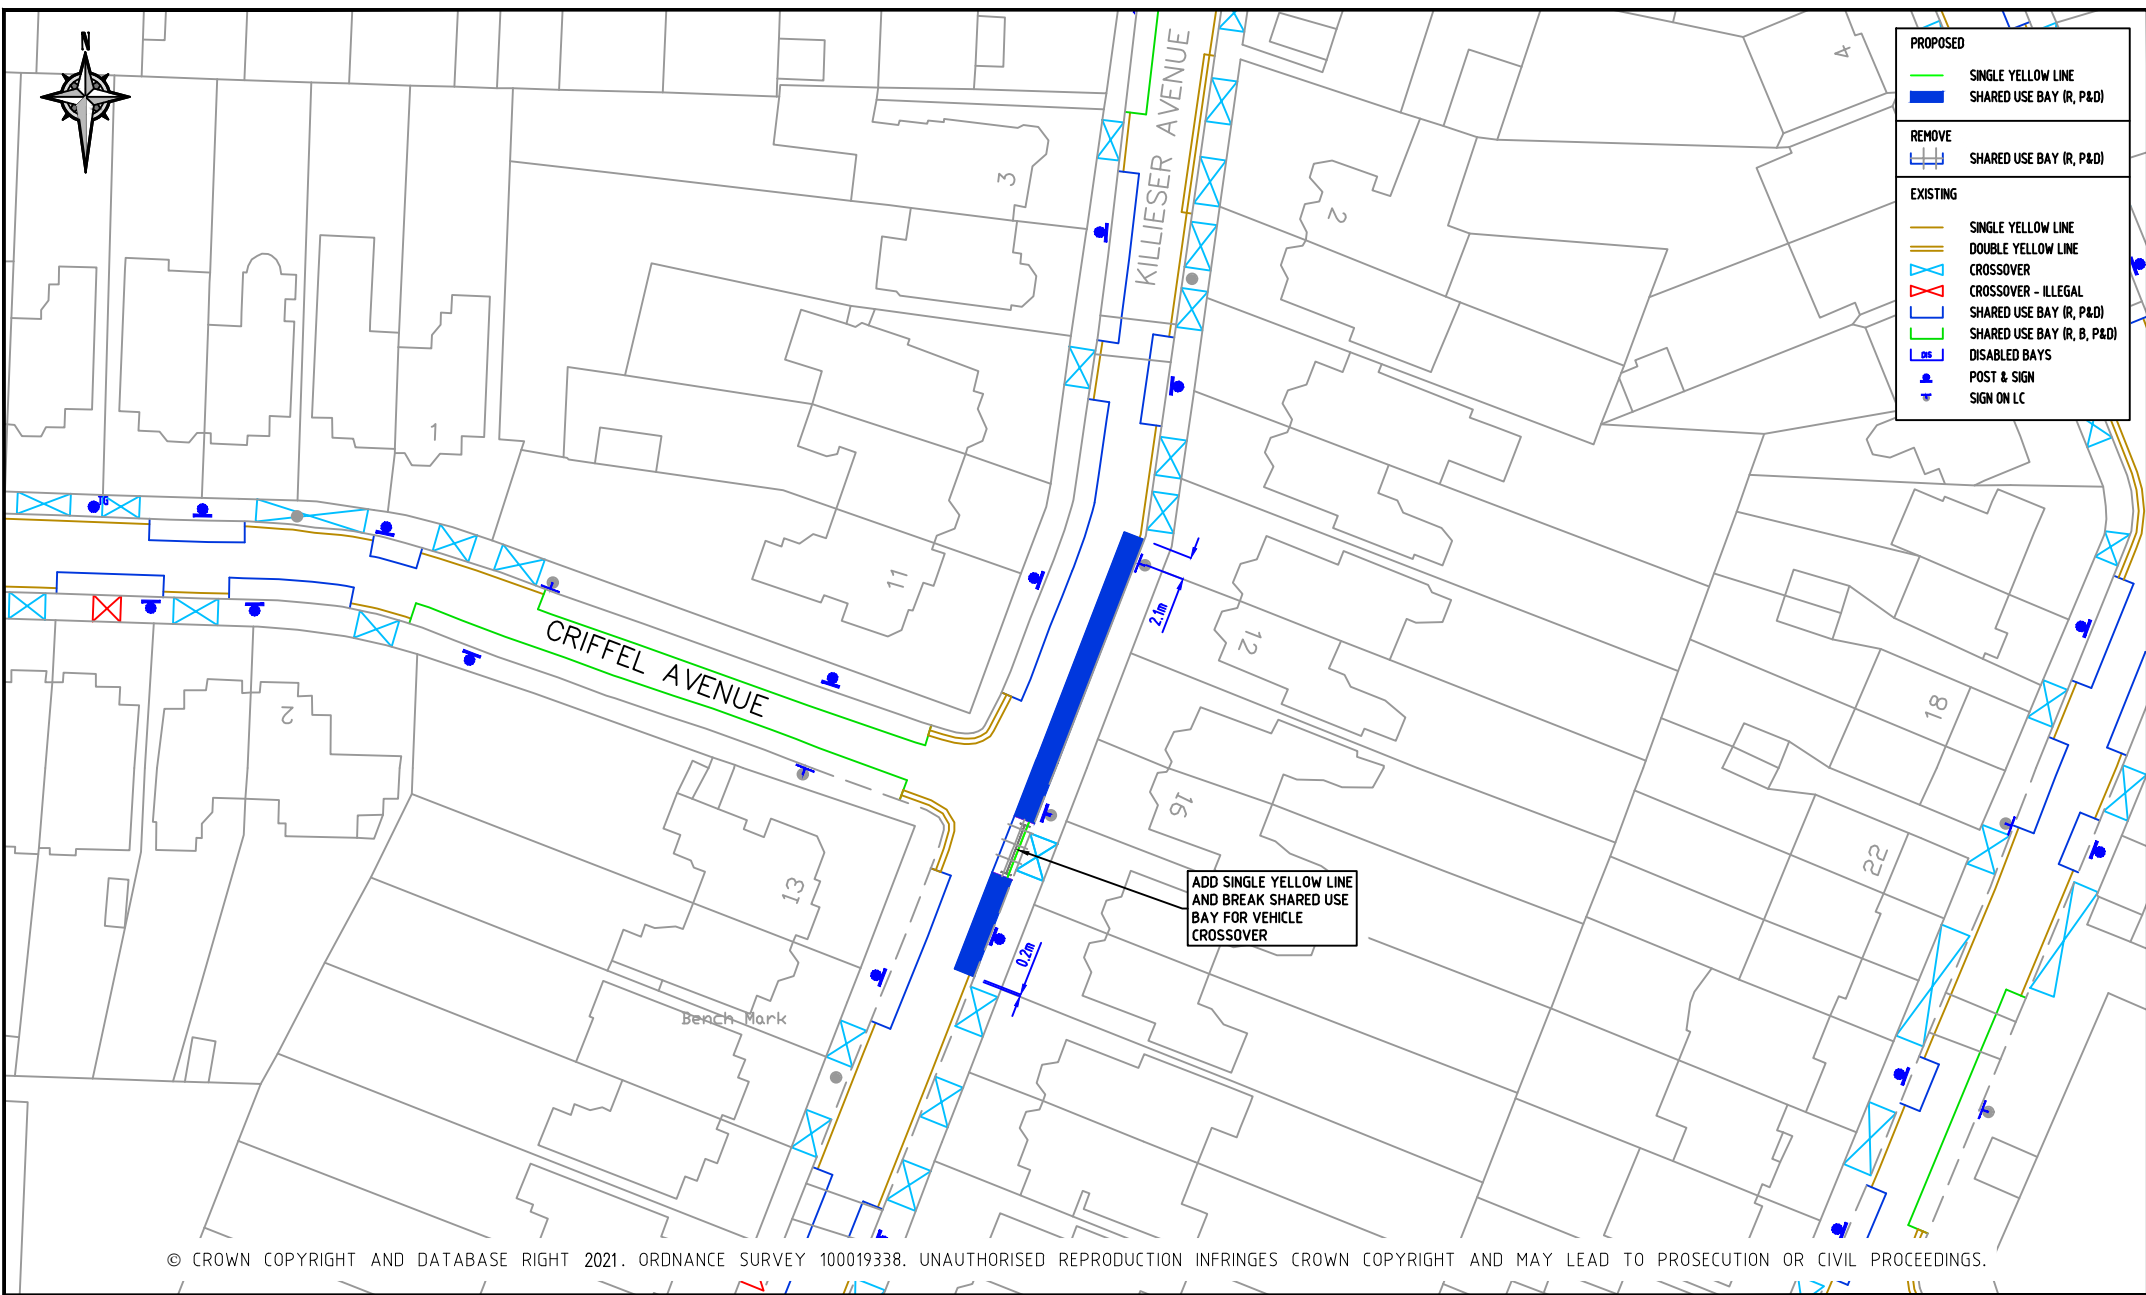

PROPOSED	
	SINGLE YELLOW LINE
	SHARED USE BAY (R, P&D)
REMOVE	
	SHARED USE BAY (R, P&D)
EXISTING	
	SINGLE YELLOW LINE
	DOUBLE YELLOW LINE
	CROSSOVER
	CROSSOVER - ILLEGAL
	SHARED USE BAY (R, P&D)
	SHARED USE BAY (R, B, P&D)
	DISABLED BAYS
	POST & SIGN
	SIGN ON LC



© CROWN COPYRIGHT AND DATABASE RIGHT 2021. ORDNANCE SURVEY 100019338. UNAUTHORISED REPRODUCTION INFRINGES CROWN COPYRIGHT AND MAY LEAD TO PROSECUTION OR CIVIL PROCEEDINGS.

NOTES:

REV	DESCRIPTION	DRAWN	SIG	DATE	CHKD	SIG	DATE	APP	SIG	DATE

Lambeth
 PARKING, STREET MANAGEMENT
 AND COMMERCIAL
 3RD FLOOR, CIVIC CENTRE
 6 BRIXTON HILL
 LONDON, SW2 1EG
 020 7926 9000

DRAWN	AF	PROJECT	PROPOSED CPZ AMENDMENTS		
CHKD	LM	DRAWING TITLE	KILLIESER AVENUE (CPZ 'G')		
APP	SC	CLASSIFICATION	TMO	PAPER	SCALE
DATE	27.02.20	DRAWING NO	DES-CPZ-W&L-1001-003-36	A3	1:500
		REVISION			-