


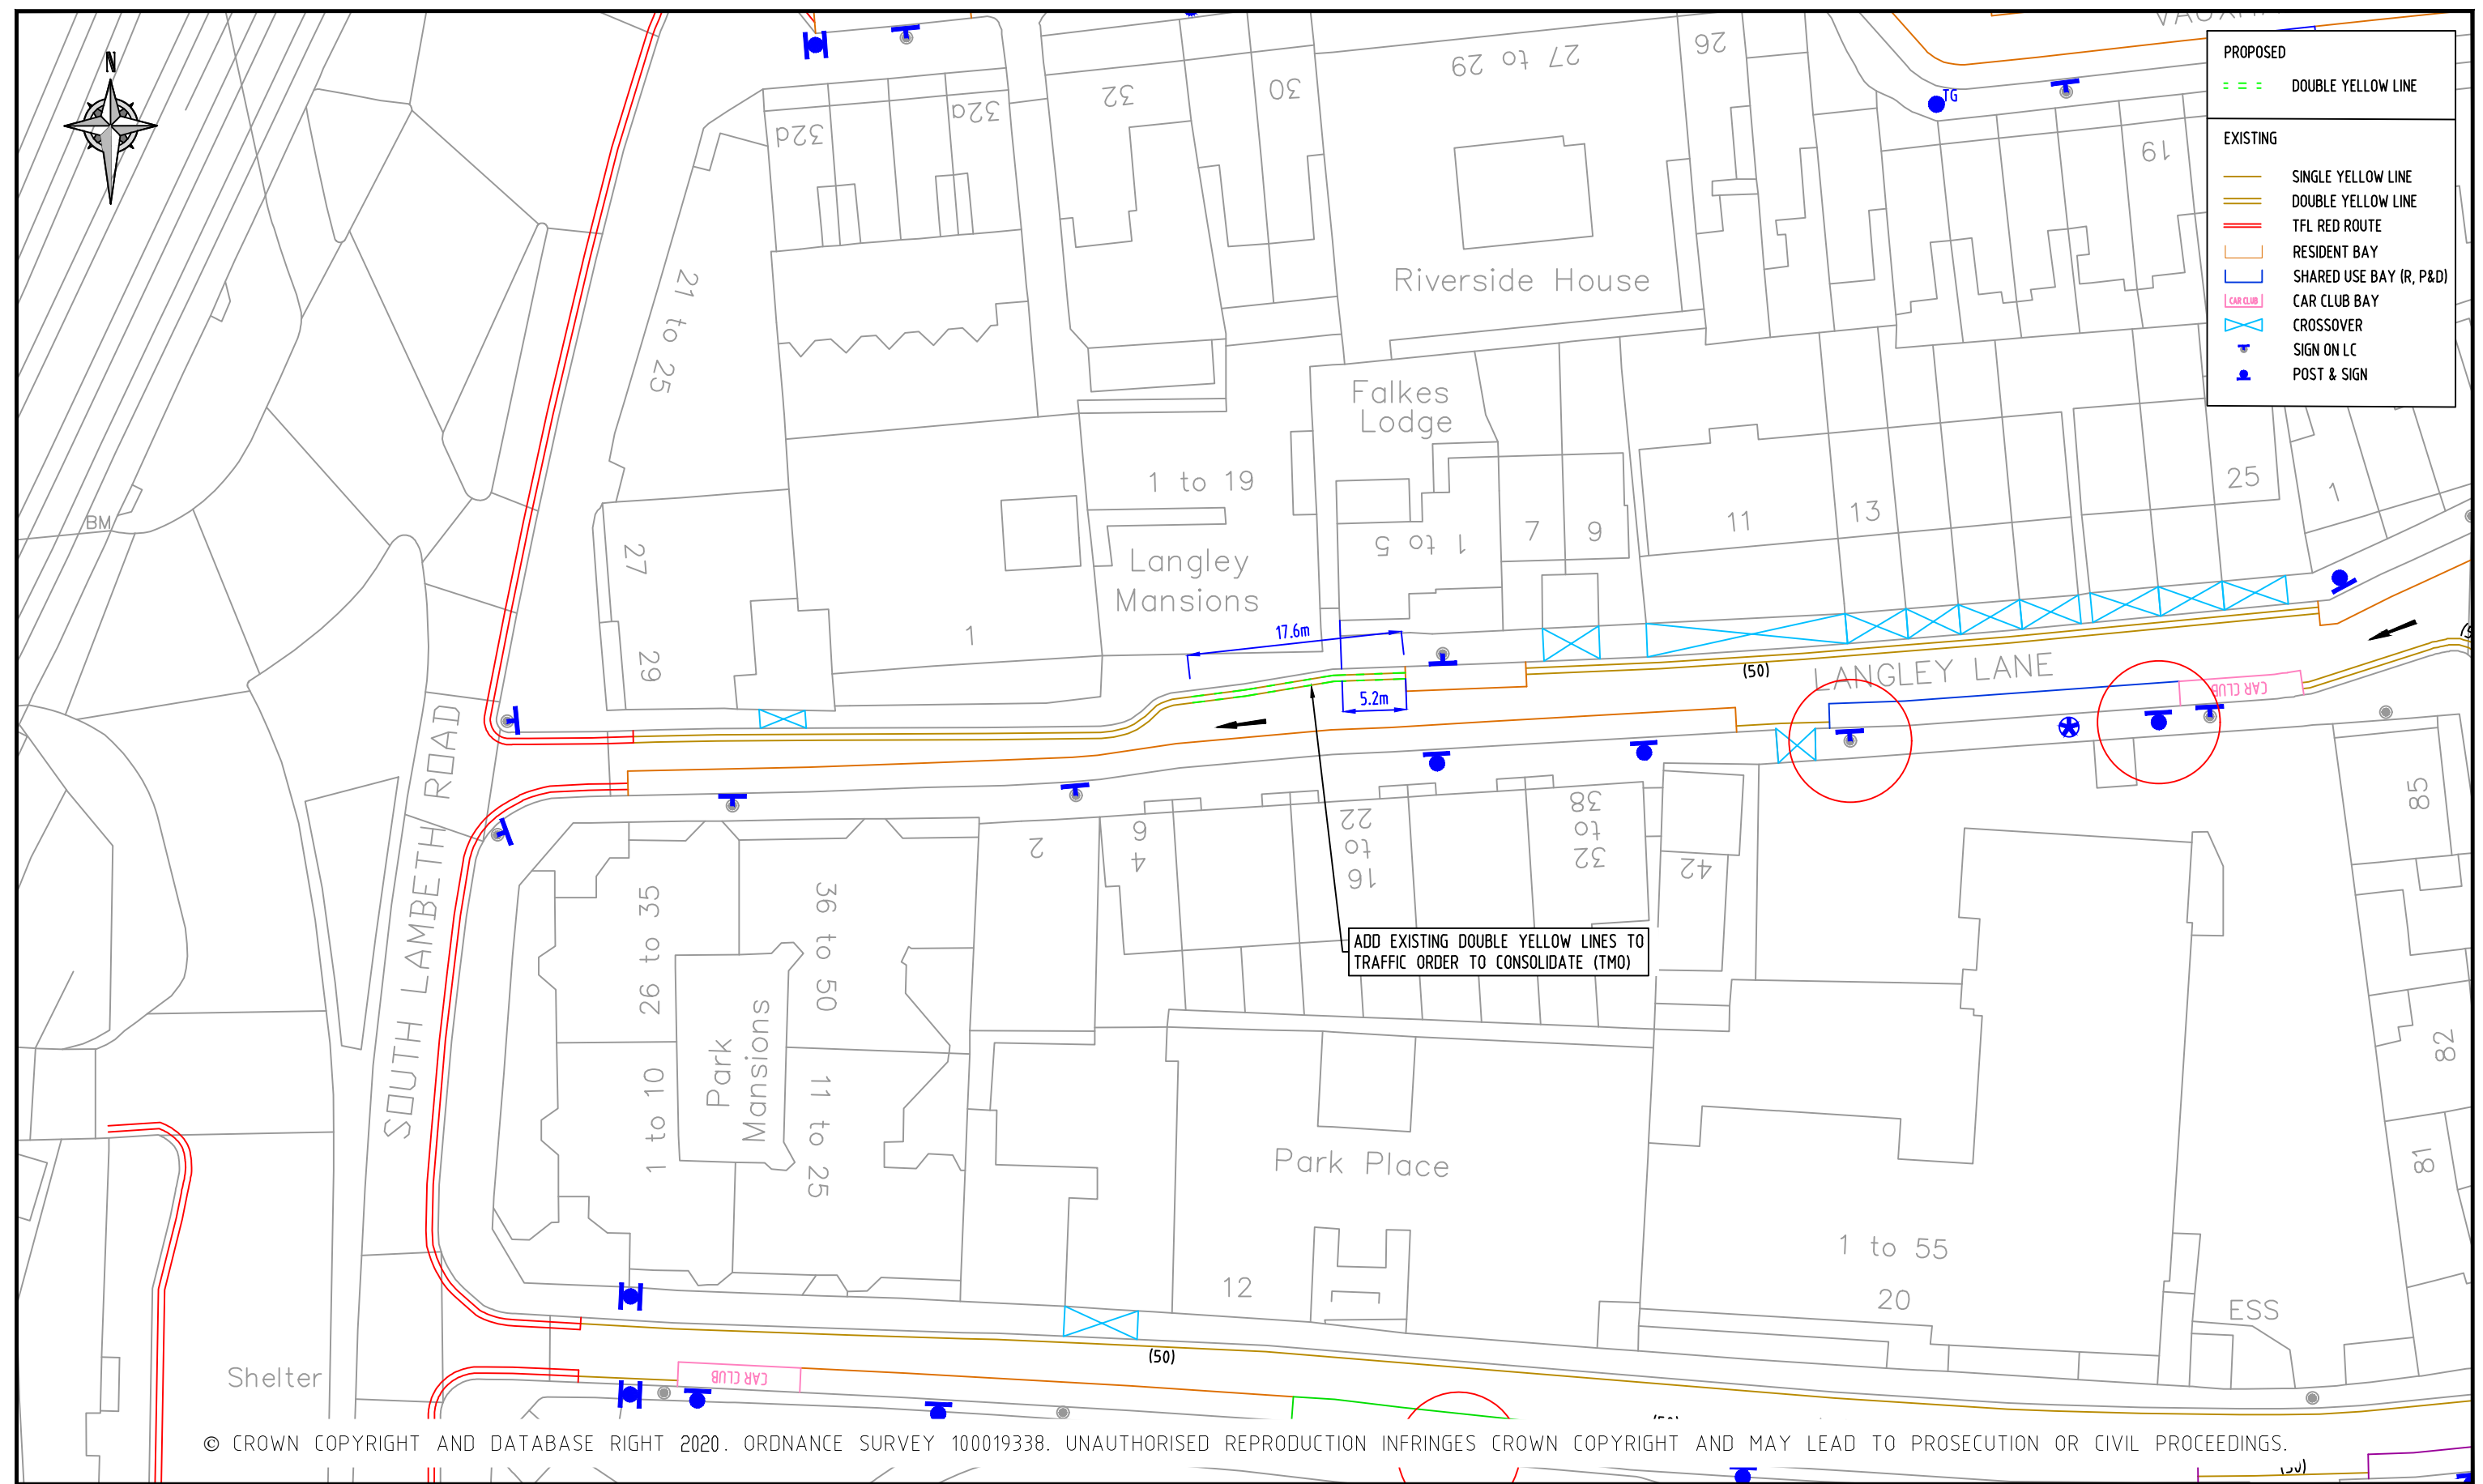

PROPOSED	
	DOUBLE YELLOW LINE
EXISTING	
	SINGLE YELLOW LINE
	DOUBLE YELLOW LINE
	TFL RED ROUTE
	RESIDENT BAY
	SHARED USE BAY (R, P&D)
	CAR CLUB BAY
	CROSSOVER
	SIGN ON LC
	POST & SIGN



© CROWN COPYRIGHT AND DATABASE RIGHT 2020. ORDNANCE SURVEY 100019338. UNAUTHORISED REPRODUCTION INFRINGES CROWN COPYRIGHT AND MAY LEAD TO PROSECUTION OR CIVIL PROCEEDINGS.

NOTES:

REV	DESCRIPTION	DRAWN	SIG	DATE	CHKD	SIG	DATE	APP	SIG	DATE

Lambeth
 PARKING, STREET MANAGEMENT
 AND COMMERCIAL,
 3RD FLOOR, CIVIC CENTRE
 6 BRIXTON HILL
 LONDON, SW2 1EG
 020 7926 9000

DRAWN	AF	PROJECT	PROPOSED CPZ AMENDMENTS		
CHKD	LM	DRAWING TITLE	LANGLEY LANE (CPZ 'K')		
APP	SC	CLASSIFICATION	TMO	PAPER	A3
		SCALE	1:500		
DATE	27.02.20	DRAWING NO	DES-CPZ-W&L-1001-003-08	REVISION	-