
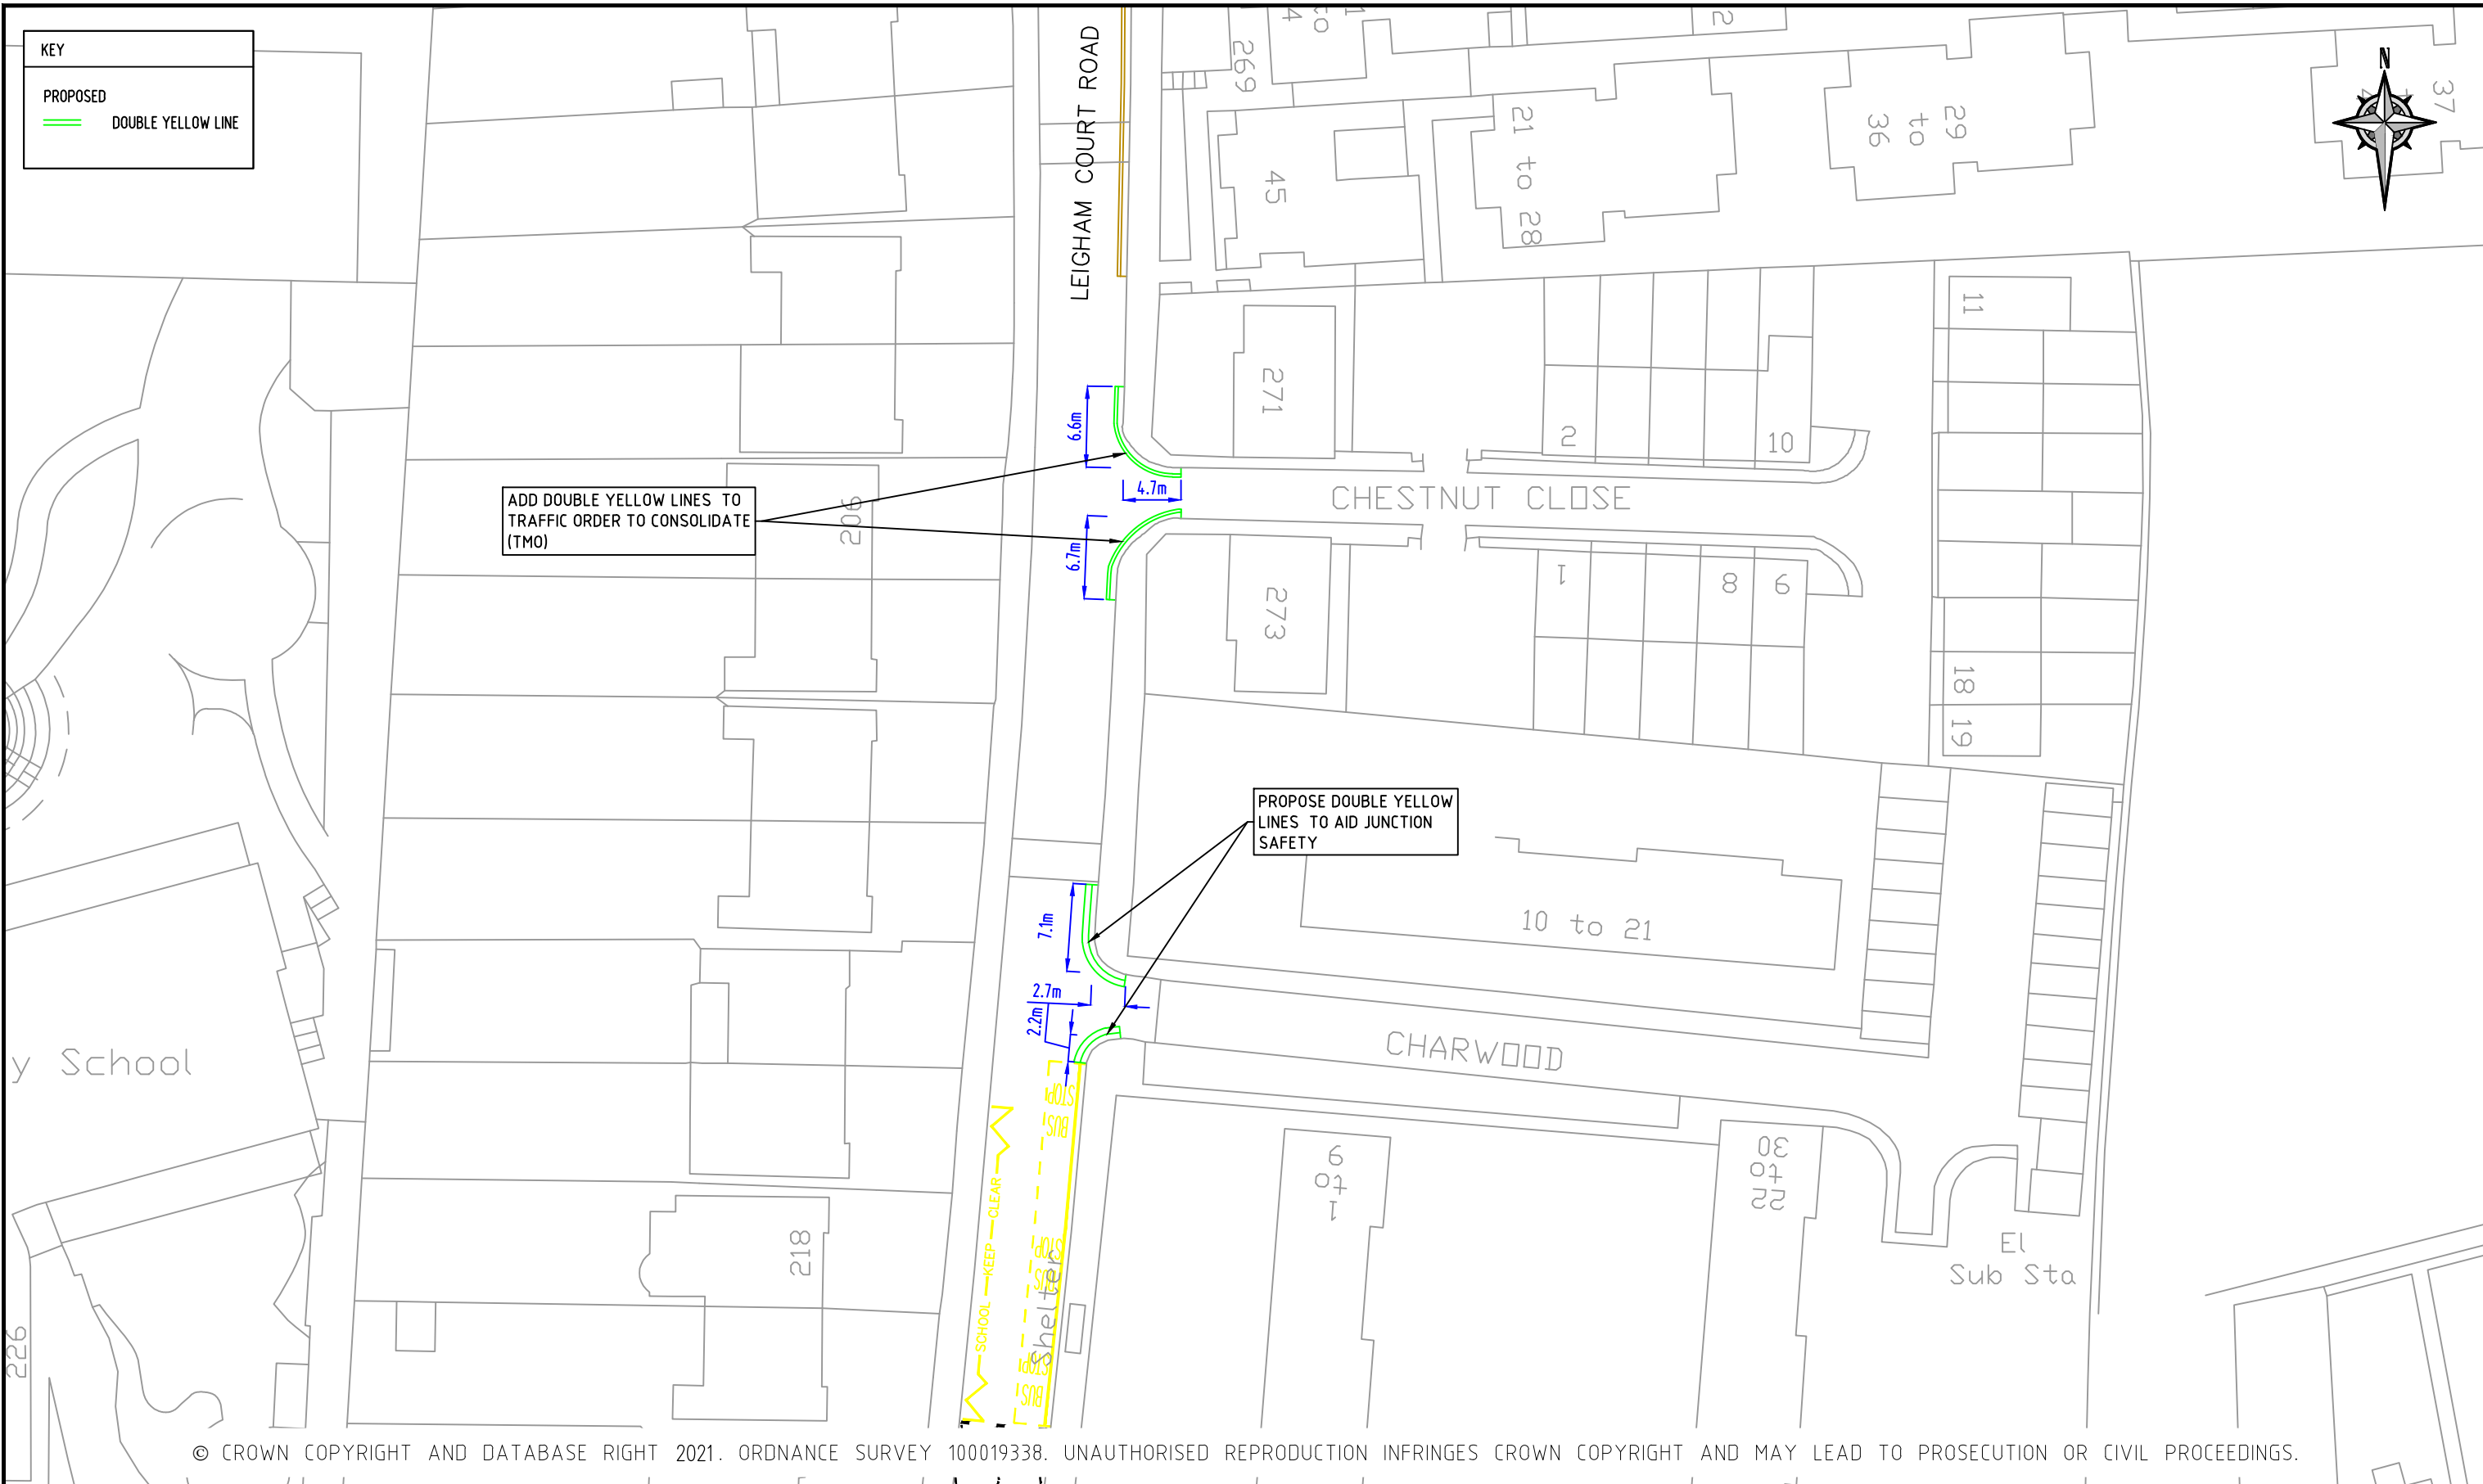


KEY	
	PROPOSED DOUBLE YELLOW LINE



© CROWN COPYRIGHT AND DATABASE RIGHT 2021. ORDNANCE SURVEY 100019338. UNAUTHORISED REPRODUCTION INFRINGES CROWN COPYRIGHT AND MAY LEAD TO PROSECUTION OR CIVIL PROCEEDINGS.

NOTES:

REV	DESCRIPTION	DRAWN	SIG	DATE	CHKD	SIG	DATE	APP	SIG	DATE

**Lambeth**  
 PARKING, STREET MANAGEMENT AND COMMERCIAL,  
 3RD FLOOR, CIVIC CENTRE  
 6 BRIXTON HILL  
 LONDON, SW2 1EG  
 020 7926 9000

DRAWN AF	PROJECT PROPOSED DYL & TMO CONSOLIDATION		
CHKD LM	DRAWING TITLE LEIGHAM COURT RD/CHESTNUT CL/CHARWOOD		
APP SC	CLASSIFICATION TMO	PAPER A3	SCALE 1:500
DATE 27.02.20	DRAWING NO DES-CPZ-W&L-1001-002-16	REVISION -	