


KEY	
	EXISTING DOUBLE YELLOW LINE
	DISABLED BAYS CROSSOVER
	PROPOSED/CONSOLIDATE DOUBLE YELLOW LINE

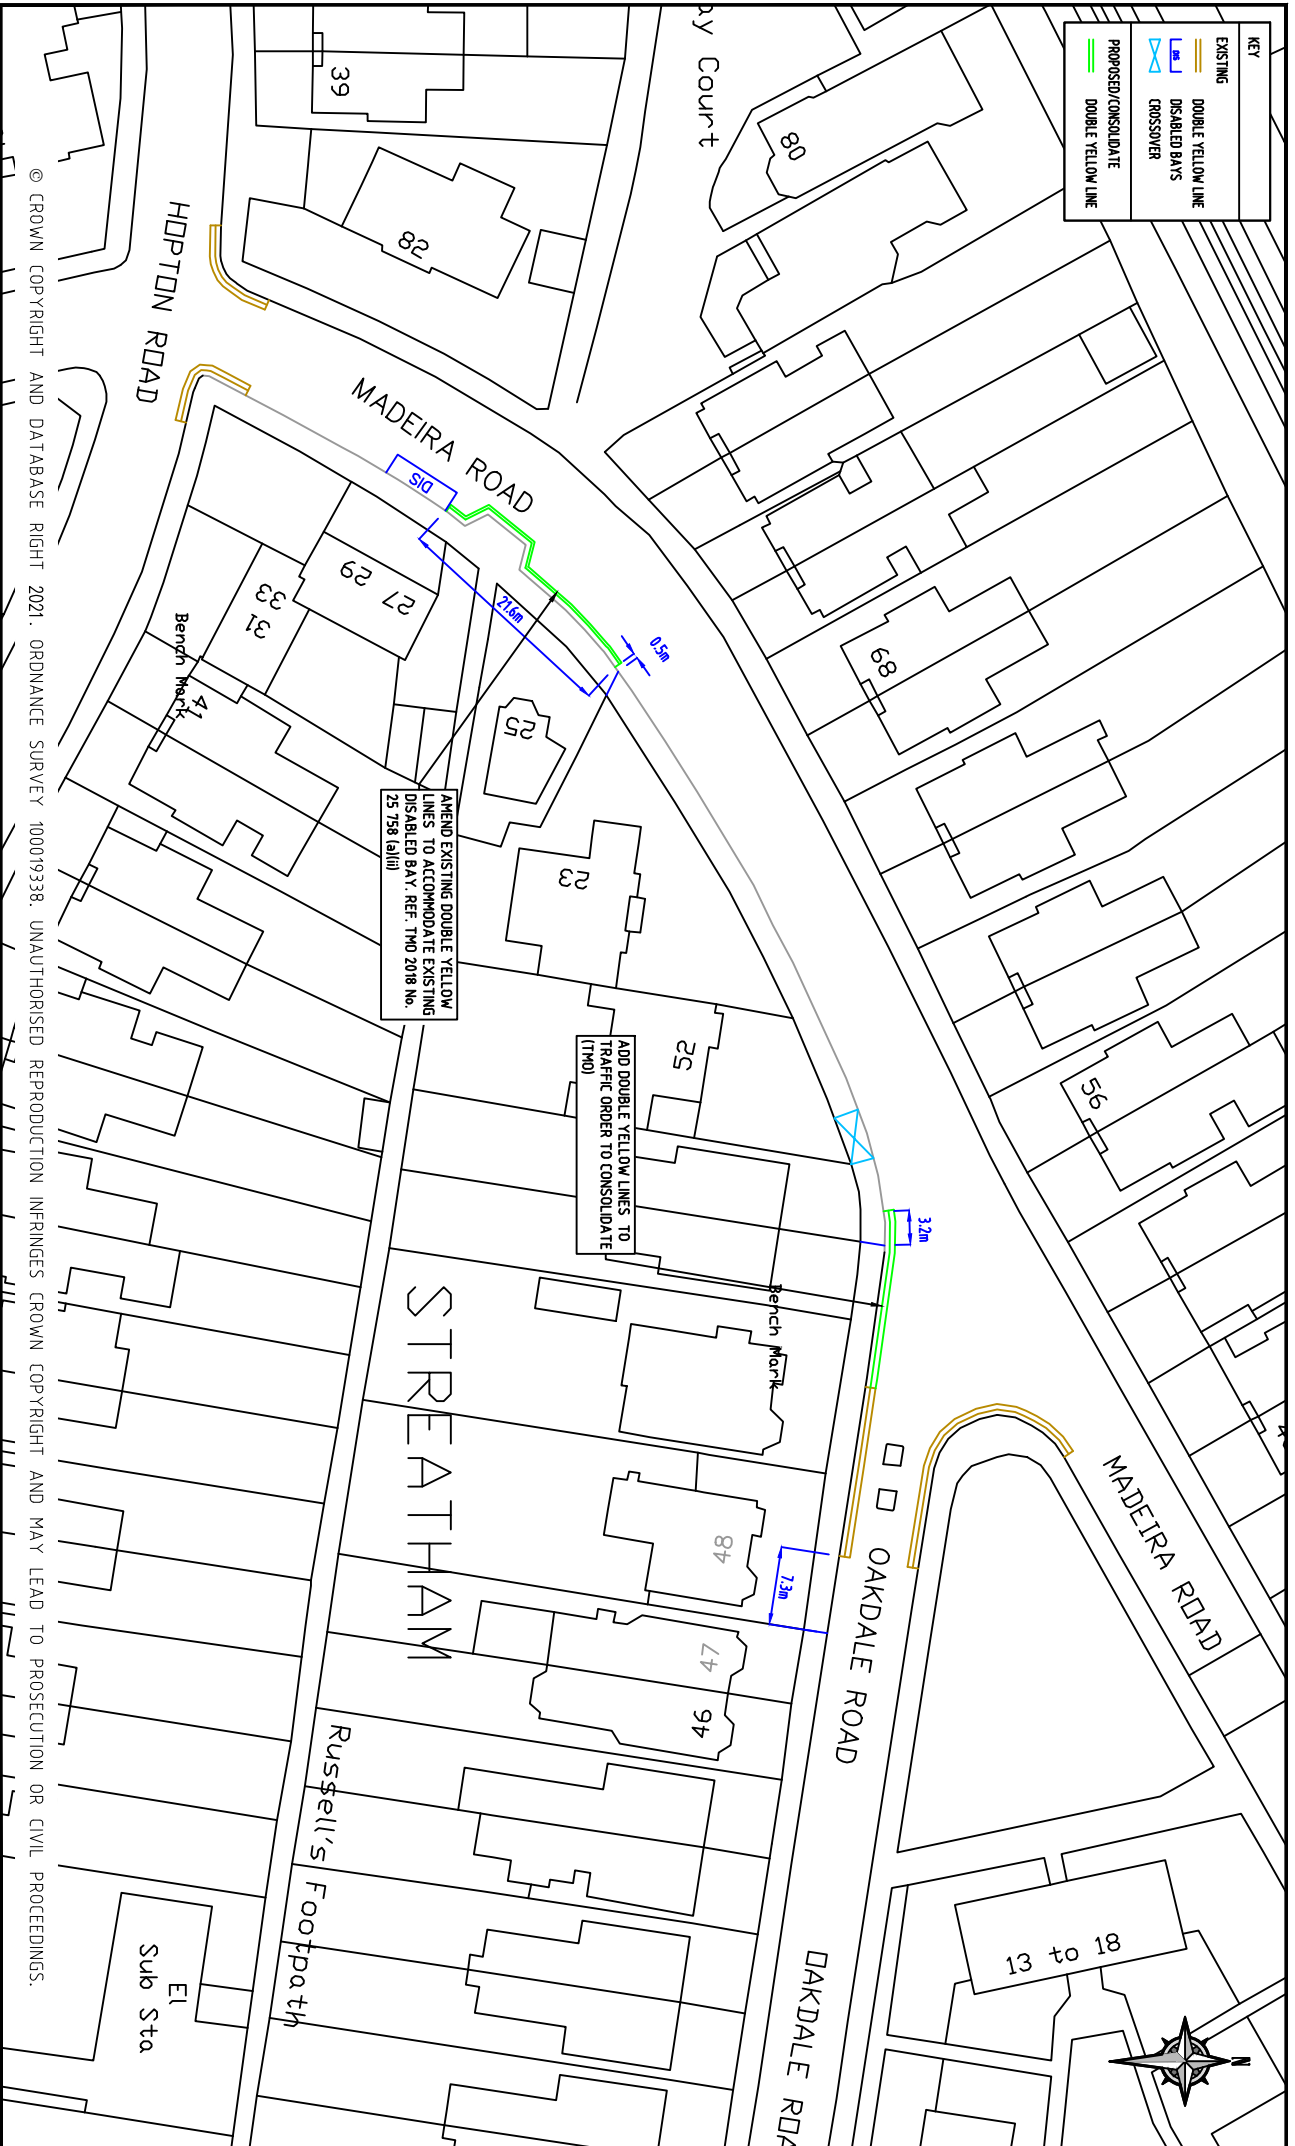

© CROWN COPYRIGHT AND DATABASE RIGHT 2021. ORDNANCE SURVEY 100019338. UNAUTHORISED REPRODUCTION INFRINGES CROWN COPYRIGHT AND MAY LEAD TO PROSECUTION OR CIVIL PROCEEDINGS.

NOTES:

REV	DESCRIPTION	DRAWN	SG	DATE	CHKD	SG	DATE	APP	SG	DATE

**Lambeth**  
 PARKING STREET MANAGEMENT  
 3RD FLOOR, CIVIC CENTRE  
 6 BRIXTON HILL  
 LONDON, SW2 7EG  
 020 7926 9000

DATE	APP	CLASSIFICATION	DRWING NO	REVISION
27.02.20	SC	TMO	DES-CFZ-W&L-1001-002-19	-

DRAWN	PROJECT
AF	PROPOSED DVL TMO CONSOLIDATION

GRID	IRADING TITLE	SCALE
LM	MADERA ROAD	A3 1:500