
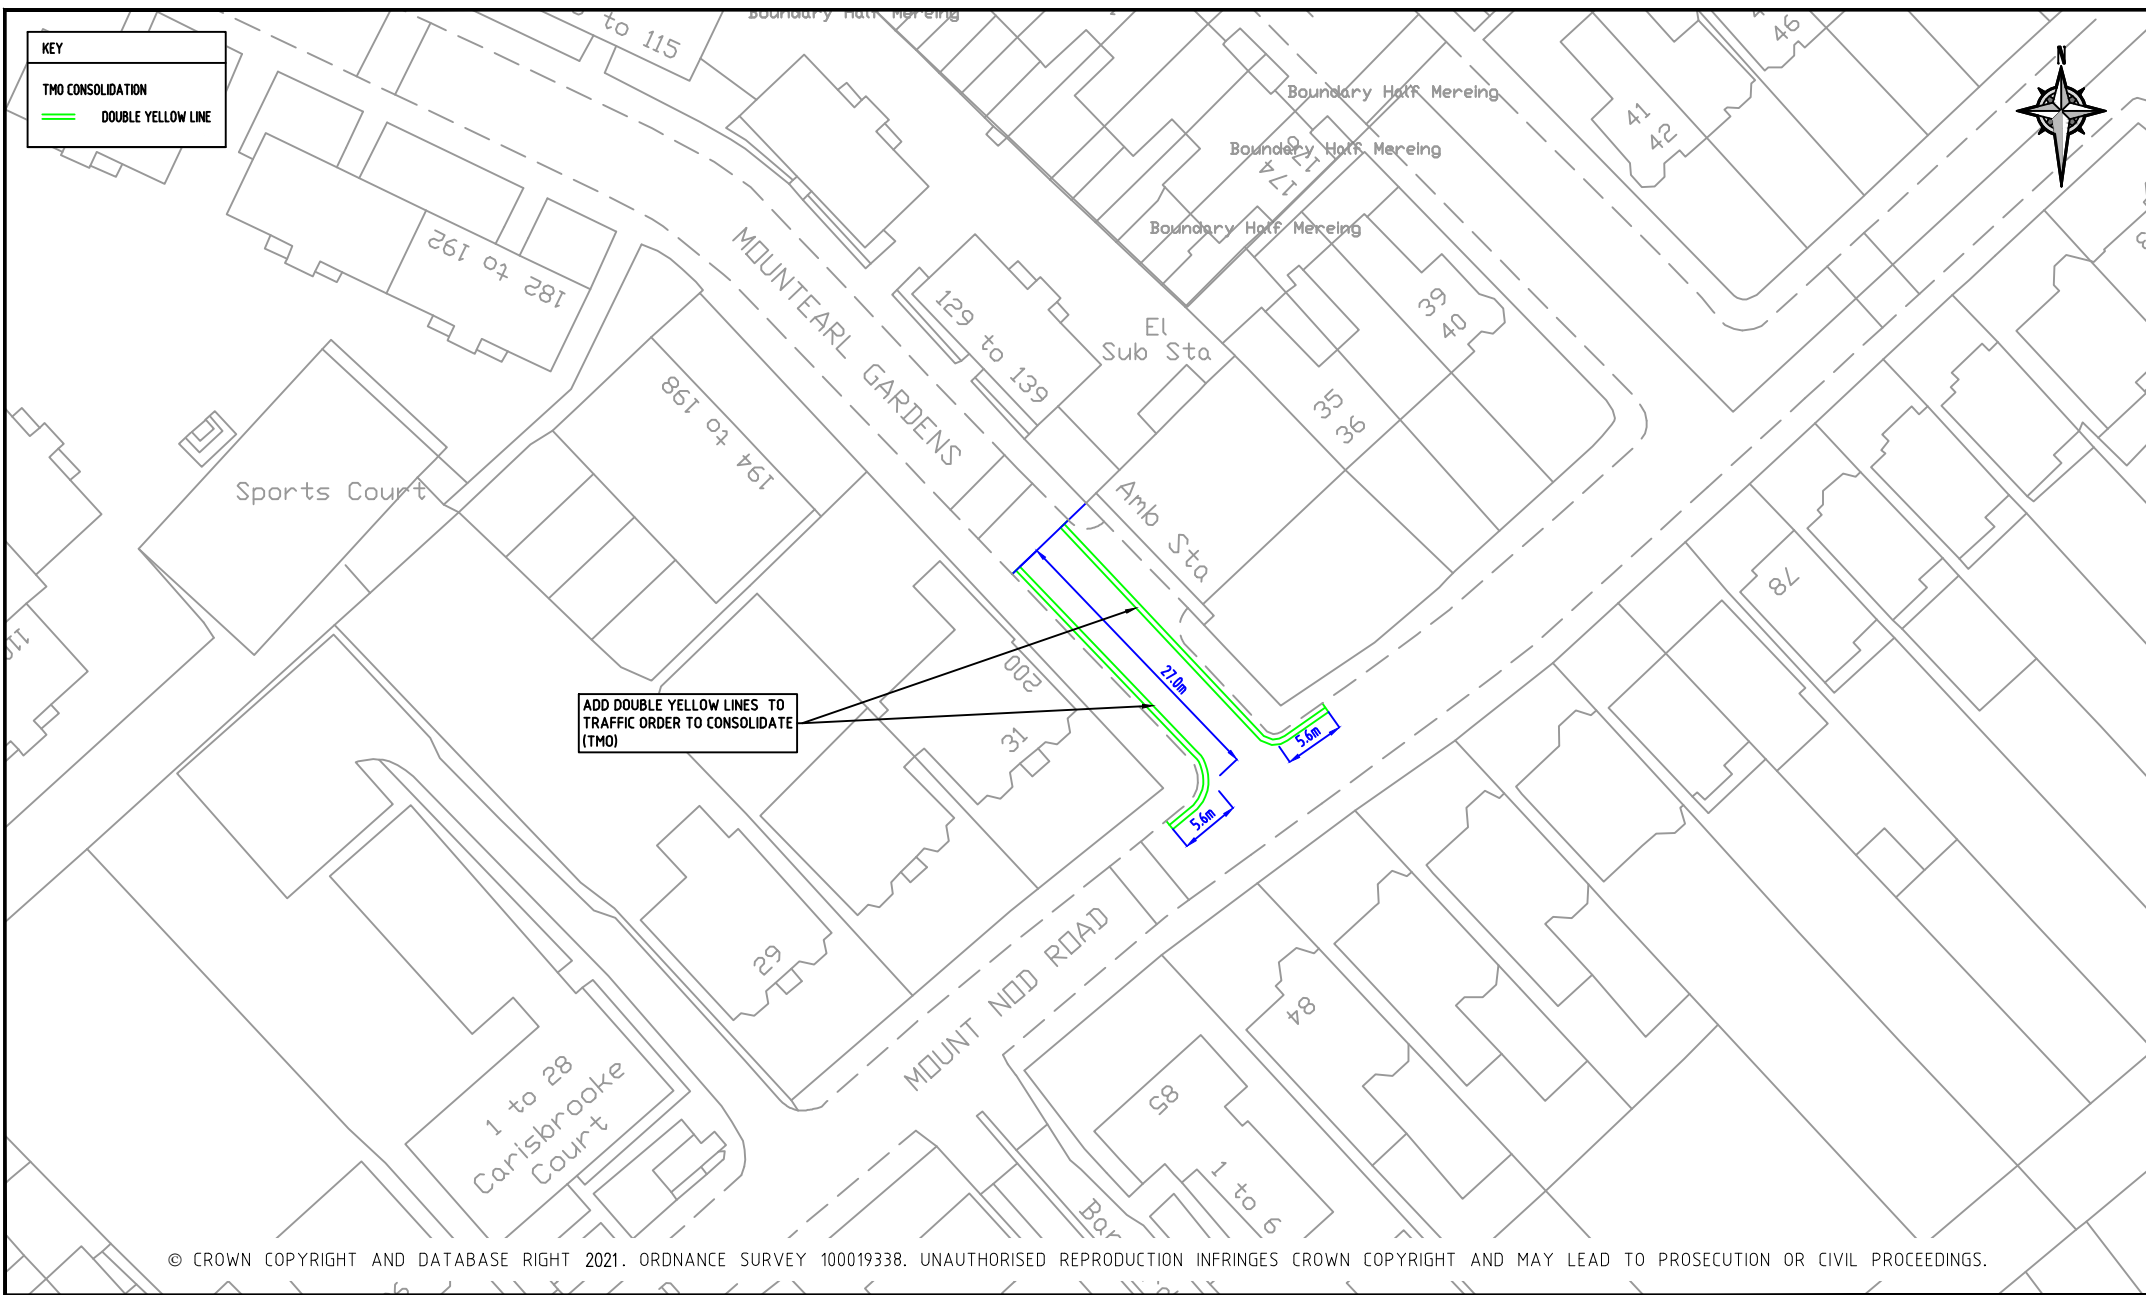


KEY	
TMO CONSOLIDATION	
DOUBLE YELLOW LINE	



© CROWN COPYRIGHT AND DATABASE RIGHT 2021. ORDNANCE SURVEY 100019338. UNAUTHORISED REPRODUCTION INFRINGES CROWN COPYRIGHT AND MAY LEAD TO PROSECUTION OR CIVIL PROCEEDINGS.

NOTES:

REV	DESCRIPTION	DRAWN	SIG	DATE	CHKD	SIG	DATE	APP	SIG	DATE



Lambeth
 PARKING, STREET MANAGEMENT
 AND COMMERCIAL
 3RD FLOOR, CIVIC CENTRE
 6 BRIXTON HILL
 LONDON, SW2 1EG
 020 7926 9000

DRAWN	AF	PROJECT	PROPOSED DOUBLE YELLOW LINES		
CHKD	LM	DRAWING TITLE	MOUNTEARL GARDENS/ MOUNT NOD ROAD		
APP	SC	CLASSIFICATION	TMO	PAPER	A3
				SCALE	1:500
DATE	27.02.20	DRAWING NO	DES-CPZ-W&L-1001-002-07	REVISION	-