


| KEY             |                    |
|-----------------|--------------------|
| PROPOSED        | DOUBLE YELLOW LINE |
| CONSOLIDATE TMO | DOUBLE YELLOW LINE |

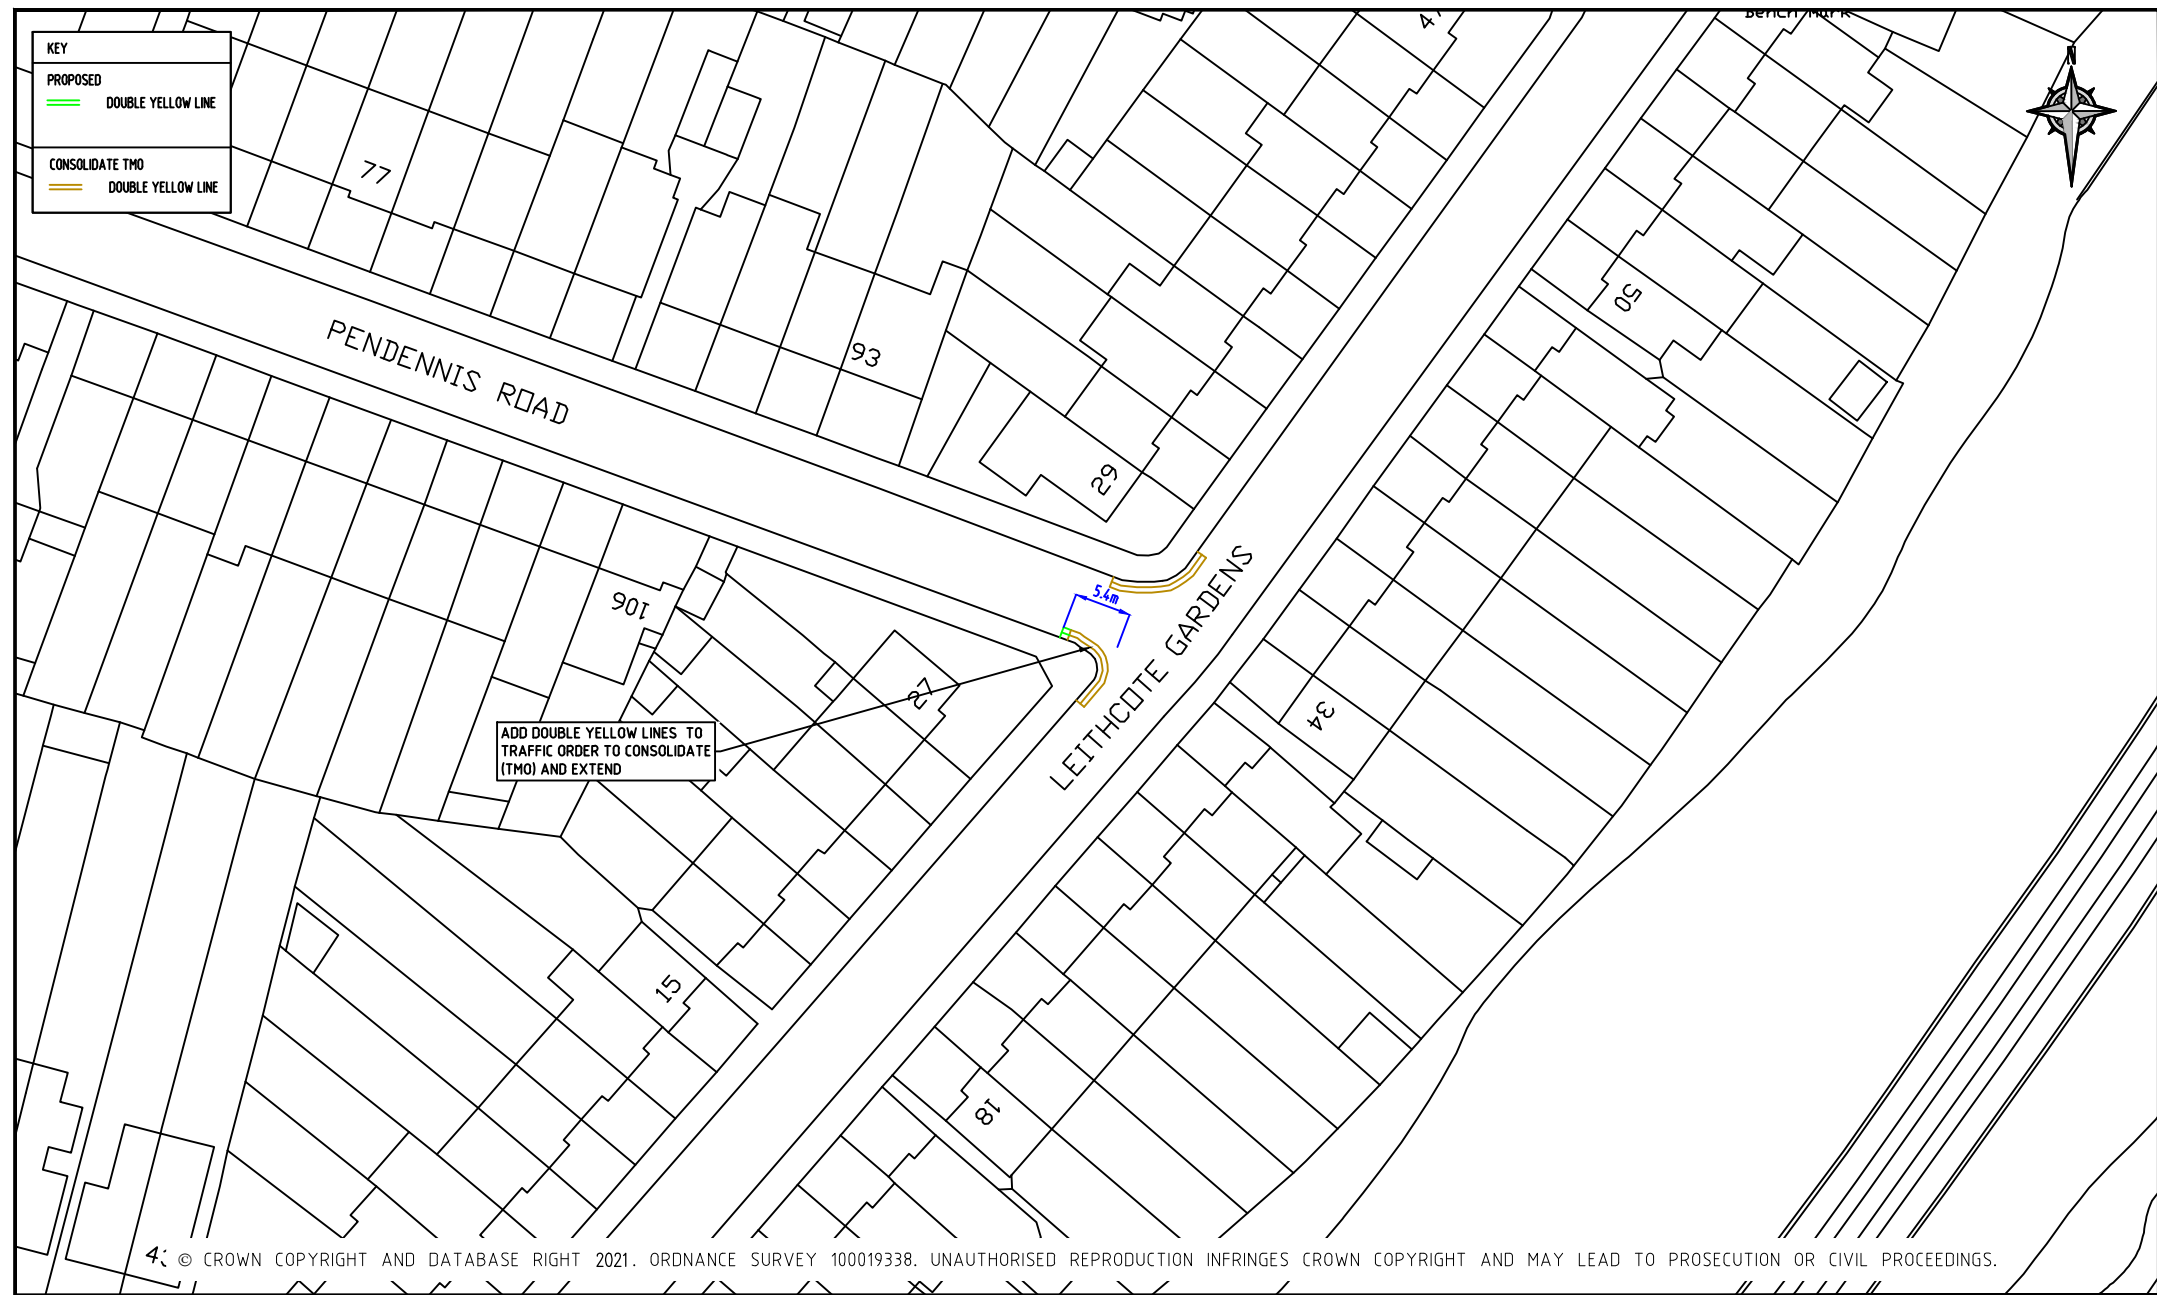

© CROWN COPYRIGHT AND DATABASE RIGHT 2021. ORDNANCE SURVEY 100019338. UNAUTHORISED REPRODUCTION INFRINGES CROWN COPYRIGHT AND MAY LEAD TO PROSECUTION OR CIVIL PROCEEDINGS.

NOTES:

| REV | DESCRIPTION | DRAWN | SIG | DATE | CHKD | SIG | DATE | APP | SIG | DATE |
|-----|-------------|-------|-----|------|------|-----|------|-----|-----|------|
|     |             |       |     |      |      |     |      |     |     |      |
|     |             |       |     |      |      |     |      |     |     |      |
|       |          |                |                             |          |       |
|-------|----------|----------------|-----------------------------|----------|-------|
| DRAWN | AF       | PROJECT        | PROPOSED DOUBLE YELLOW LINE |          |       |
| CHKD  | LM       | DRAWING TITLE  | PENDENNIS ROAD              |          |       |
| APP   | SC       | CLASSIFICATION | TMO                         | PAPER    | A3    |
|       |          |                |                             | SCALE    | 1:500 |
| DATE  | 27.02.20 | DRAWING NO     | DES-CPZ-W&L-1001-002-14     | REVISION | -     |