


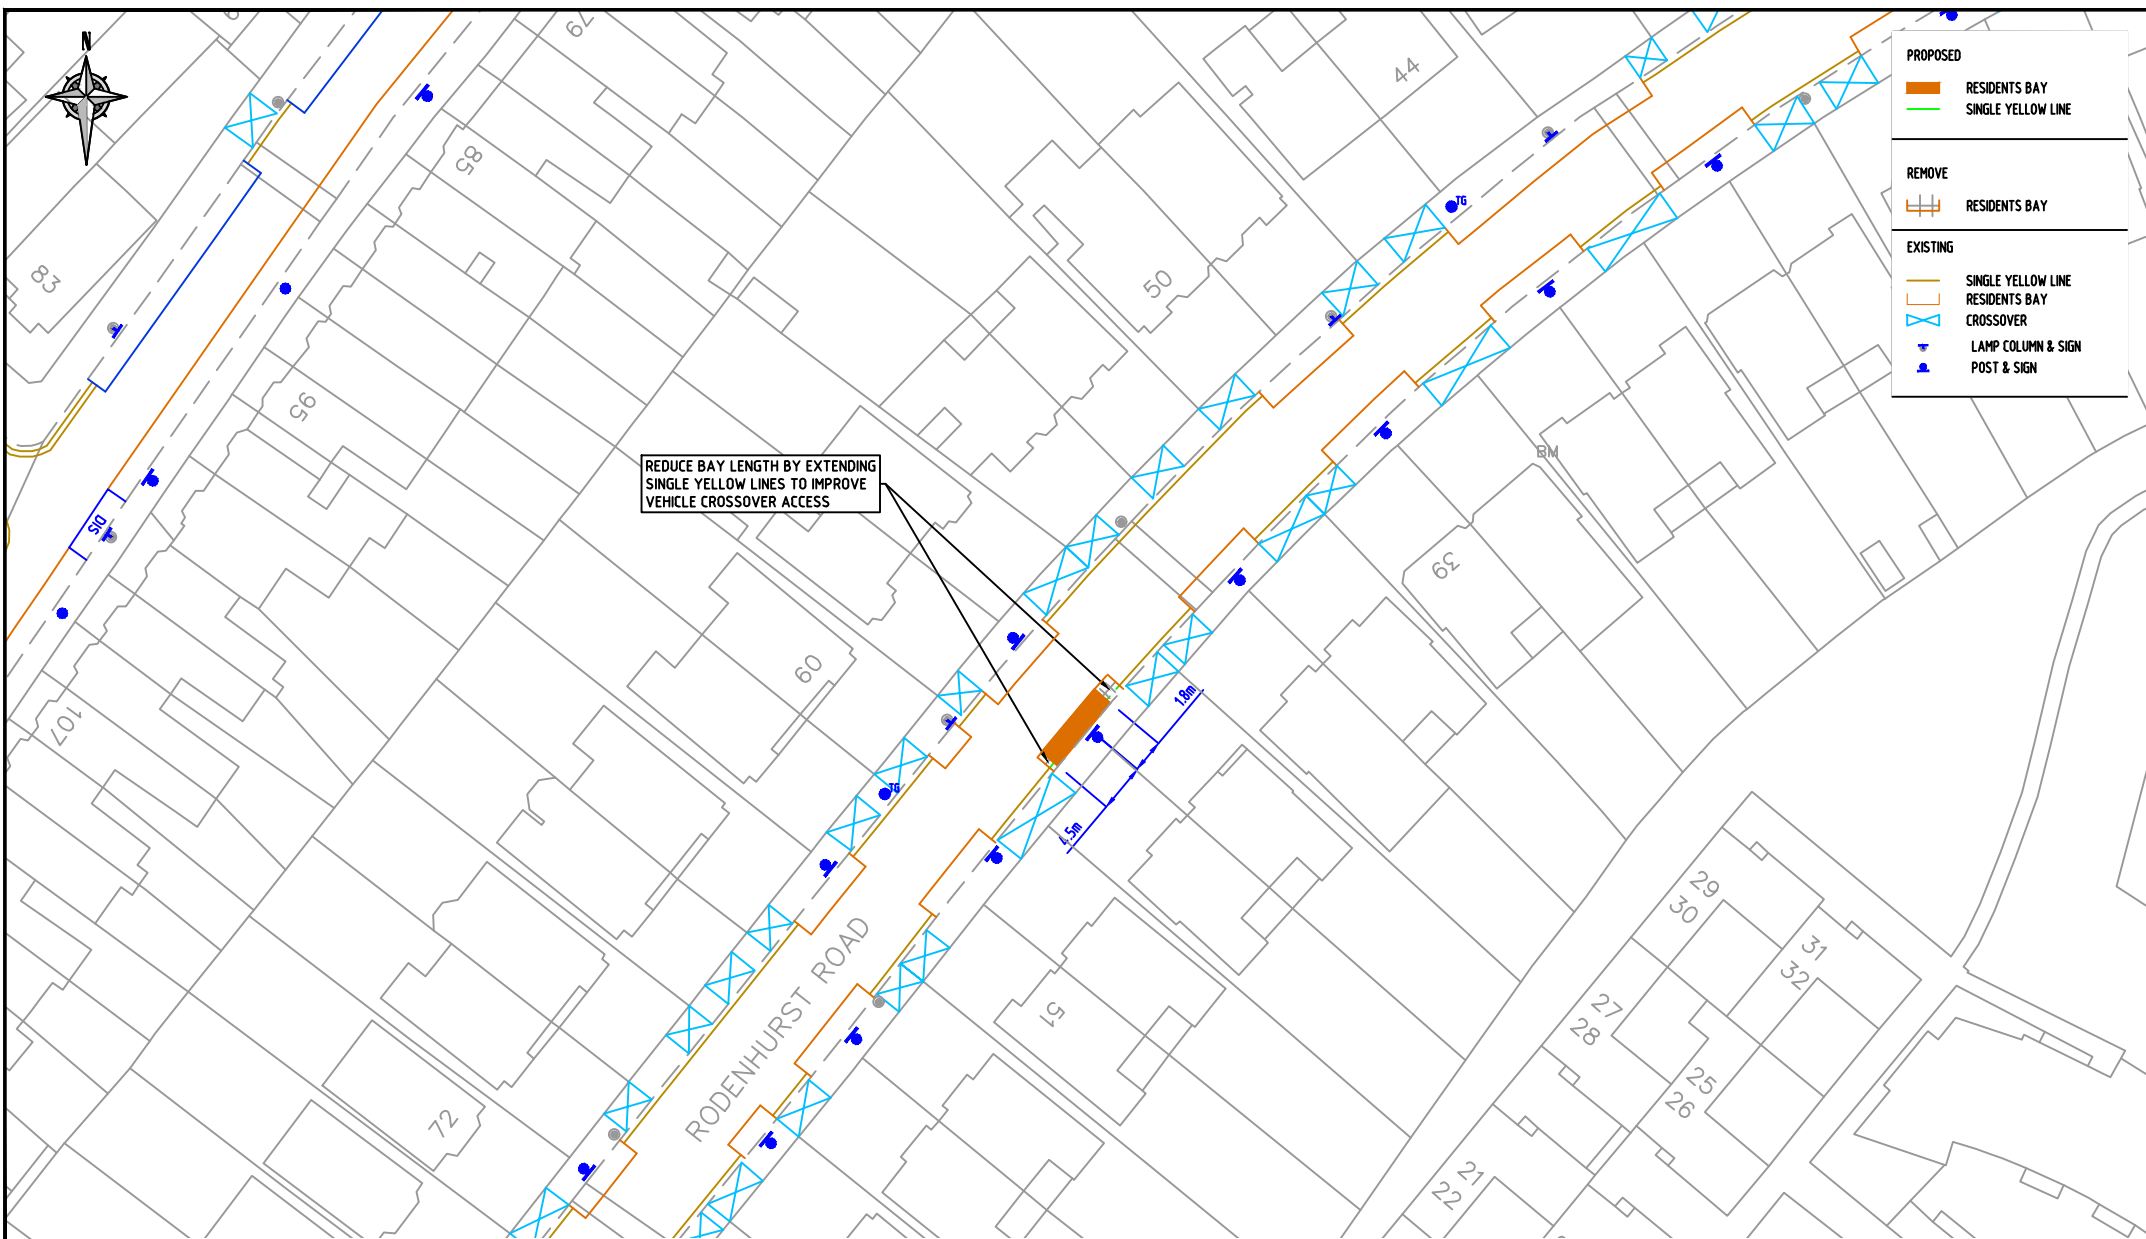

<b>PROPOSED</b>	
	RESIDENTS BAY
	SINGLE YELLOW LINE
<b>REMOVE</b>	
	RESIDENTS BAY
<b>EXISTING</b>	
	SINGLE YELLOW LINE
	RESIDENTS BAY
	CROSSOVER
	LAMP COLUMN & SIGN POST & SIGN

REDUCE BAY LENGTH BY EXTENDING SINGLE YELLOW LINES TO IMPROVE VEHICLE CROSSOVER ACCESS



© CROWN COPYRIGHT AND DATABASE RIGHT 2021. ORDNANCE SURVEY 100019338. UNAUTHORISED REPRODUCTION INFRINGES CROWN COPYRIGHT AND MAY LEAD TO PROSECUTION OR CIVIL PROCEEDINGS.

NOTES:

REV	DESCRIPTION	DRAWN	SIG	DATE	CHKD	SIG	DATE	APP	SIG	DATE

**Lambeth**  
 PARKING, STREET MANAGEMENT  
 AND COMMERCIAL  
 3RD FLOOR, CIVIC CENTRE  
 6 BRIXTON HILL  
 LONDON, SW2 1EG  
 020 7926 9000

DRAWN	AF	PROJECT	PROPOSED CPZ AMENDMENTS		
CHKD	LM	DRAWING TITLE	RODENHURST ROAD (CPZ 'L')		
APP	SC	CLASSIFICATION	TMO	PAPER	A3
				SCALE	1:500
DATE	27.02.20	DRAWING NO	DES-CPZ-W&L-1001-003-24		REVISION
					-