


KEY	
EXISTING	DOUBLE YELLOW LINE
	DISABLED BAYS
PROPOSED/CONSOLIDATE	DOUBLE YELLOW LINE

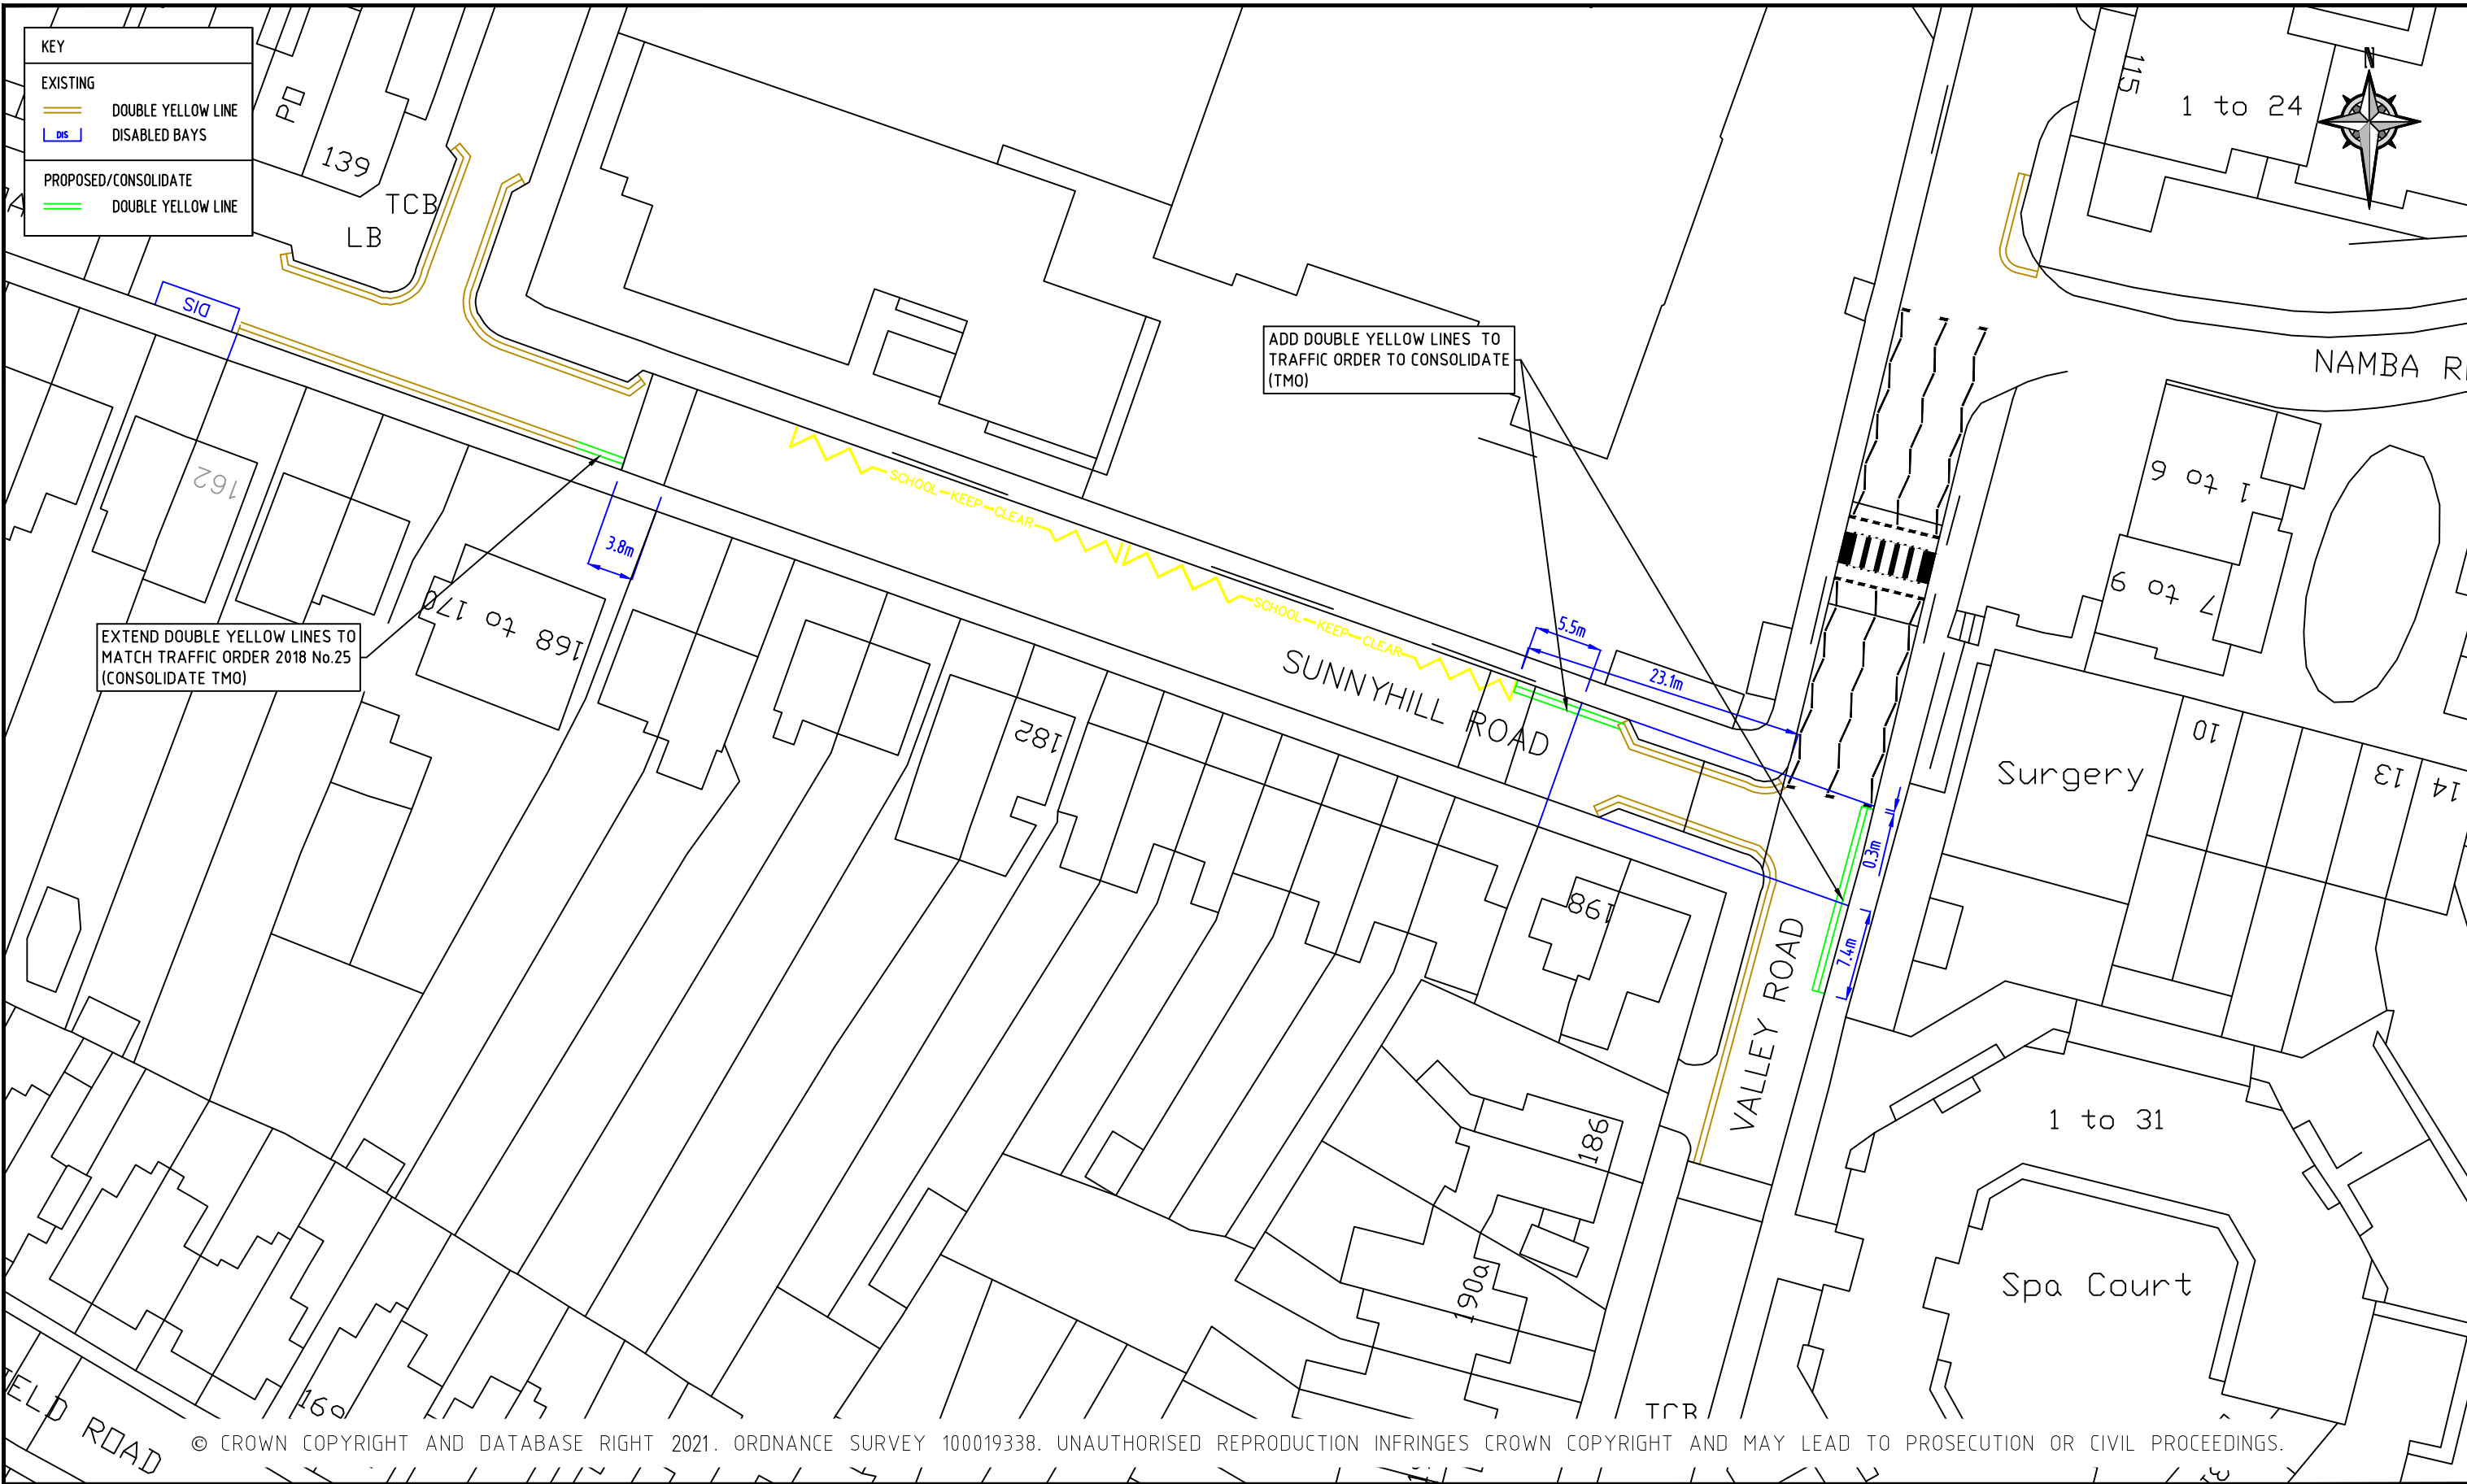

NOTES:

REV	DESCRIPTION	DRAWN	SIG	DATE	CHKD	SIG	DATE	APP	SIG	DATE

Lambeth
 PARKING, STREET MANAGEMENT
 AND COMMERCIAL,
 3RD FLOOR, CIVIC CENTRE
 6 BRIXTON HILL
 LONDON, SW2 1EG
 020 7926 9000

DRAWN	AF	PROJECT	PROPOSED DYL & TMO CONSOLIDATION		
CHKD	LM	DRAWING TITLE	SUNNYHILL ROAD / VALLEY ROAD		
APP	SC	CLASSIFICATION	TMO	PAPER	A3
		SCALE	1:500		
DATE	27.02.20	DRAWING NO	DES-CPZ-W&L-1001-002-17	REVISION	-