


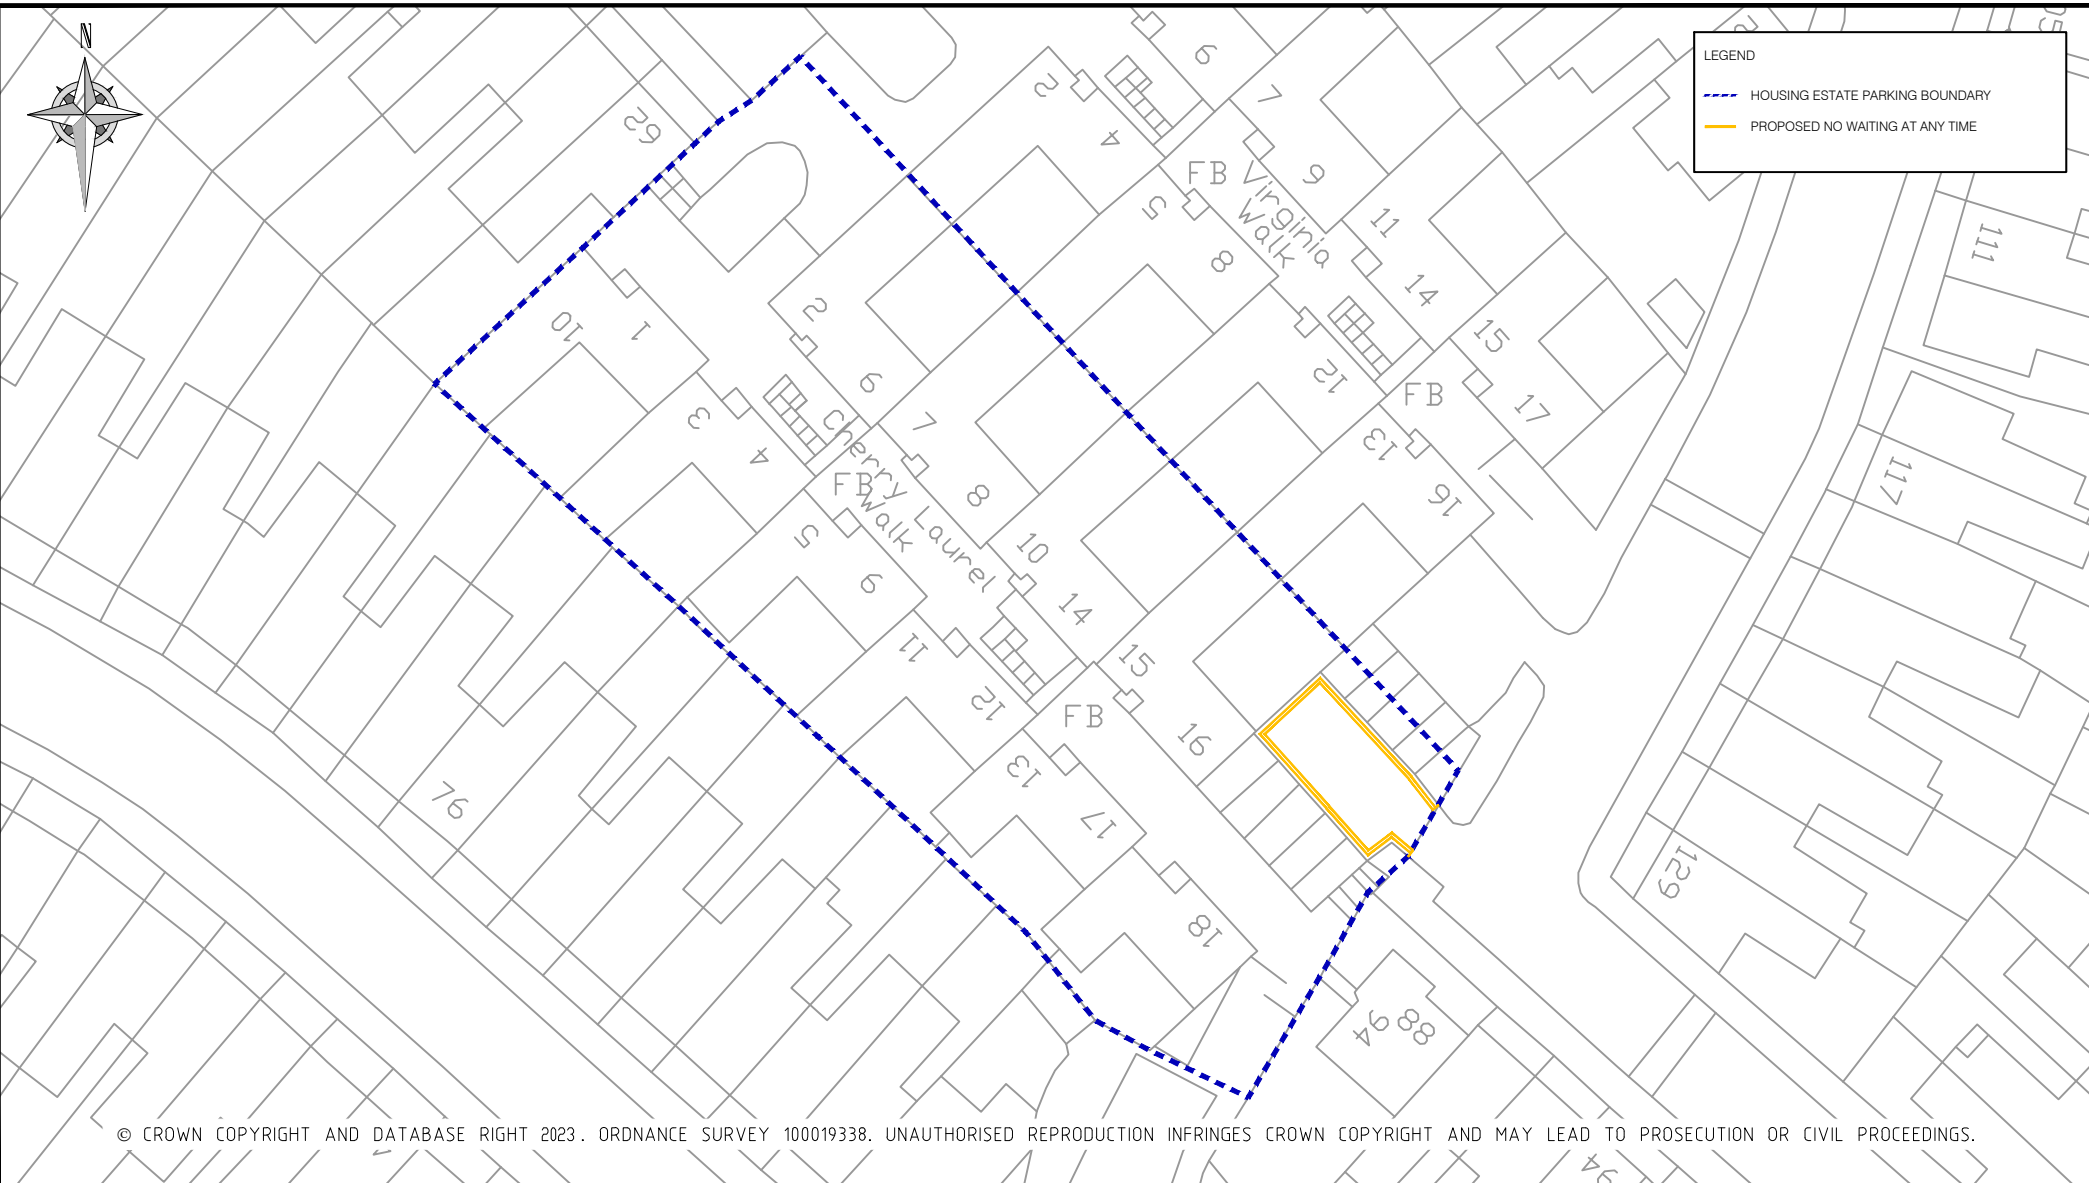

LEGEND

- - - HOUSING ESTATE PARKING BOUNDARY
- = = = PROPOSED NO WAITING AT ANY TIME



© CROWN COPYRIGHT AND DATABASE RIGHT 2023. ORDNANCE SURVEY 100019338. UNAUTHORISED REPRODUCTION INFRINGES CROWN COPYRIGHT AND MAY LEAD TO PROSECUTION OR CIVIL PROCEEDINGS.

REV	DESCRIPTION	DRAWN	SIG	DATE	CHKD	SIG	DATE	APP	SIG	DATE

Lambeth
 PARKING, STREET MANAGEMENT
 AND COMMERCIAL,
 3RD FLOOR, CIVIC CENTRE
 6 BRIXTON HILL
 LONDON, SW2 1EG
 020 7926 9000

DRAWN	BC	PROJECT	HOUSING ESTATE PERMIT PARKING		
CHKD	DD	DRAWING TITLE	CHERRY LAUREL WALK		
APP	VR	CLASSIFICATION	TMO	PAPER	A4
		SCALE	NTS		
DATE	24.01.23	DRAWING NO	DES-CPZ-HEPP4-001-10		REVISION
					-