

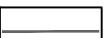
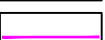

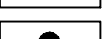
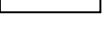


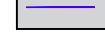
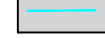
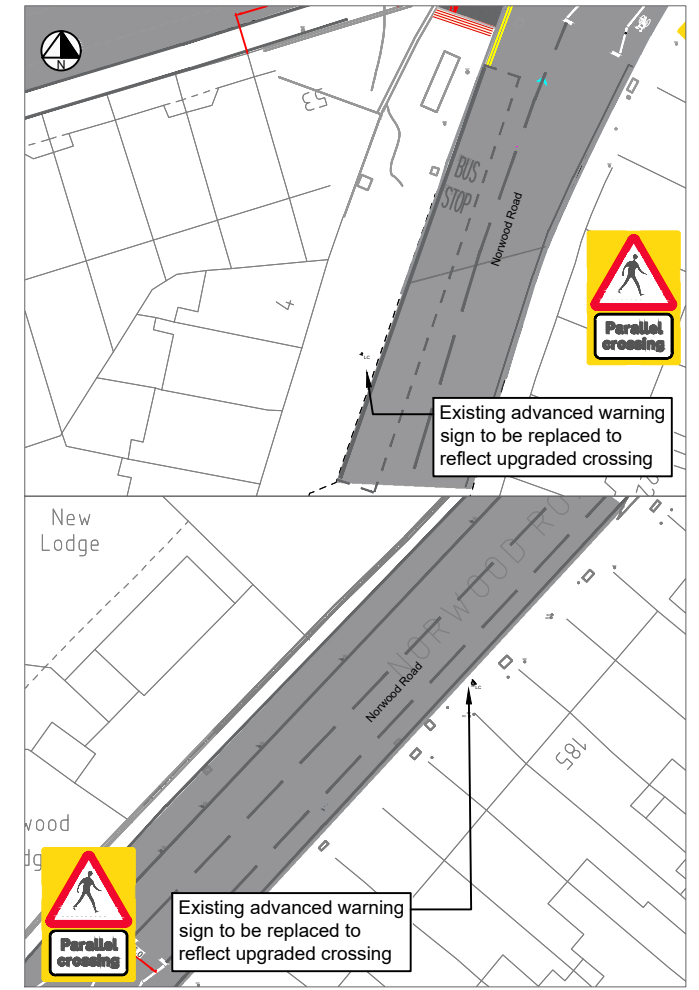
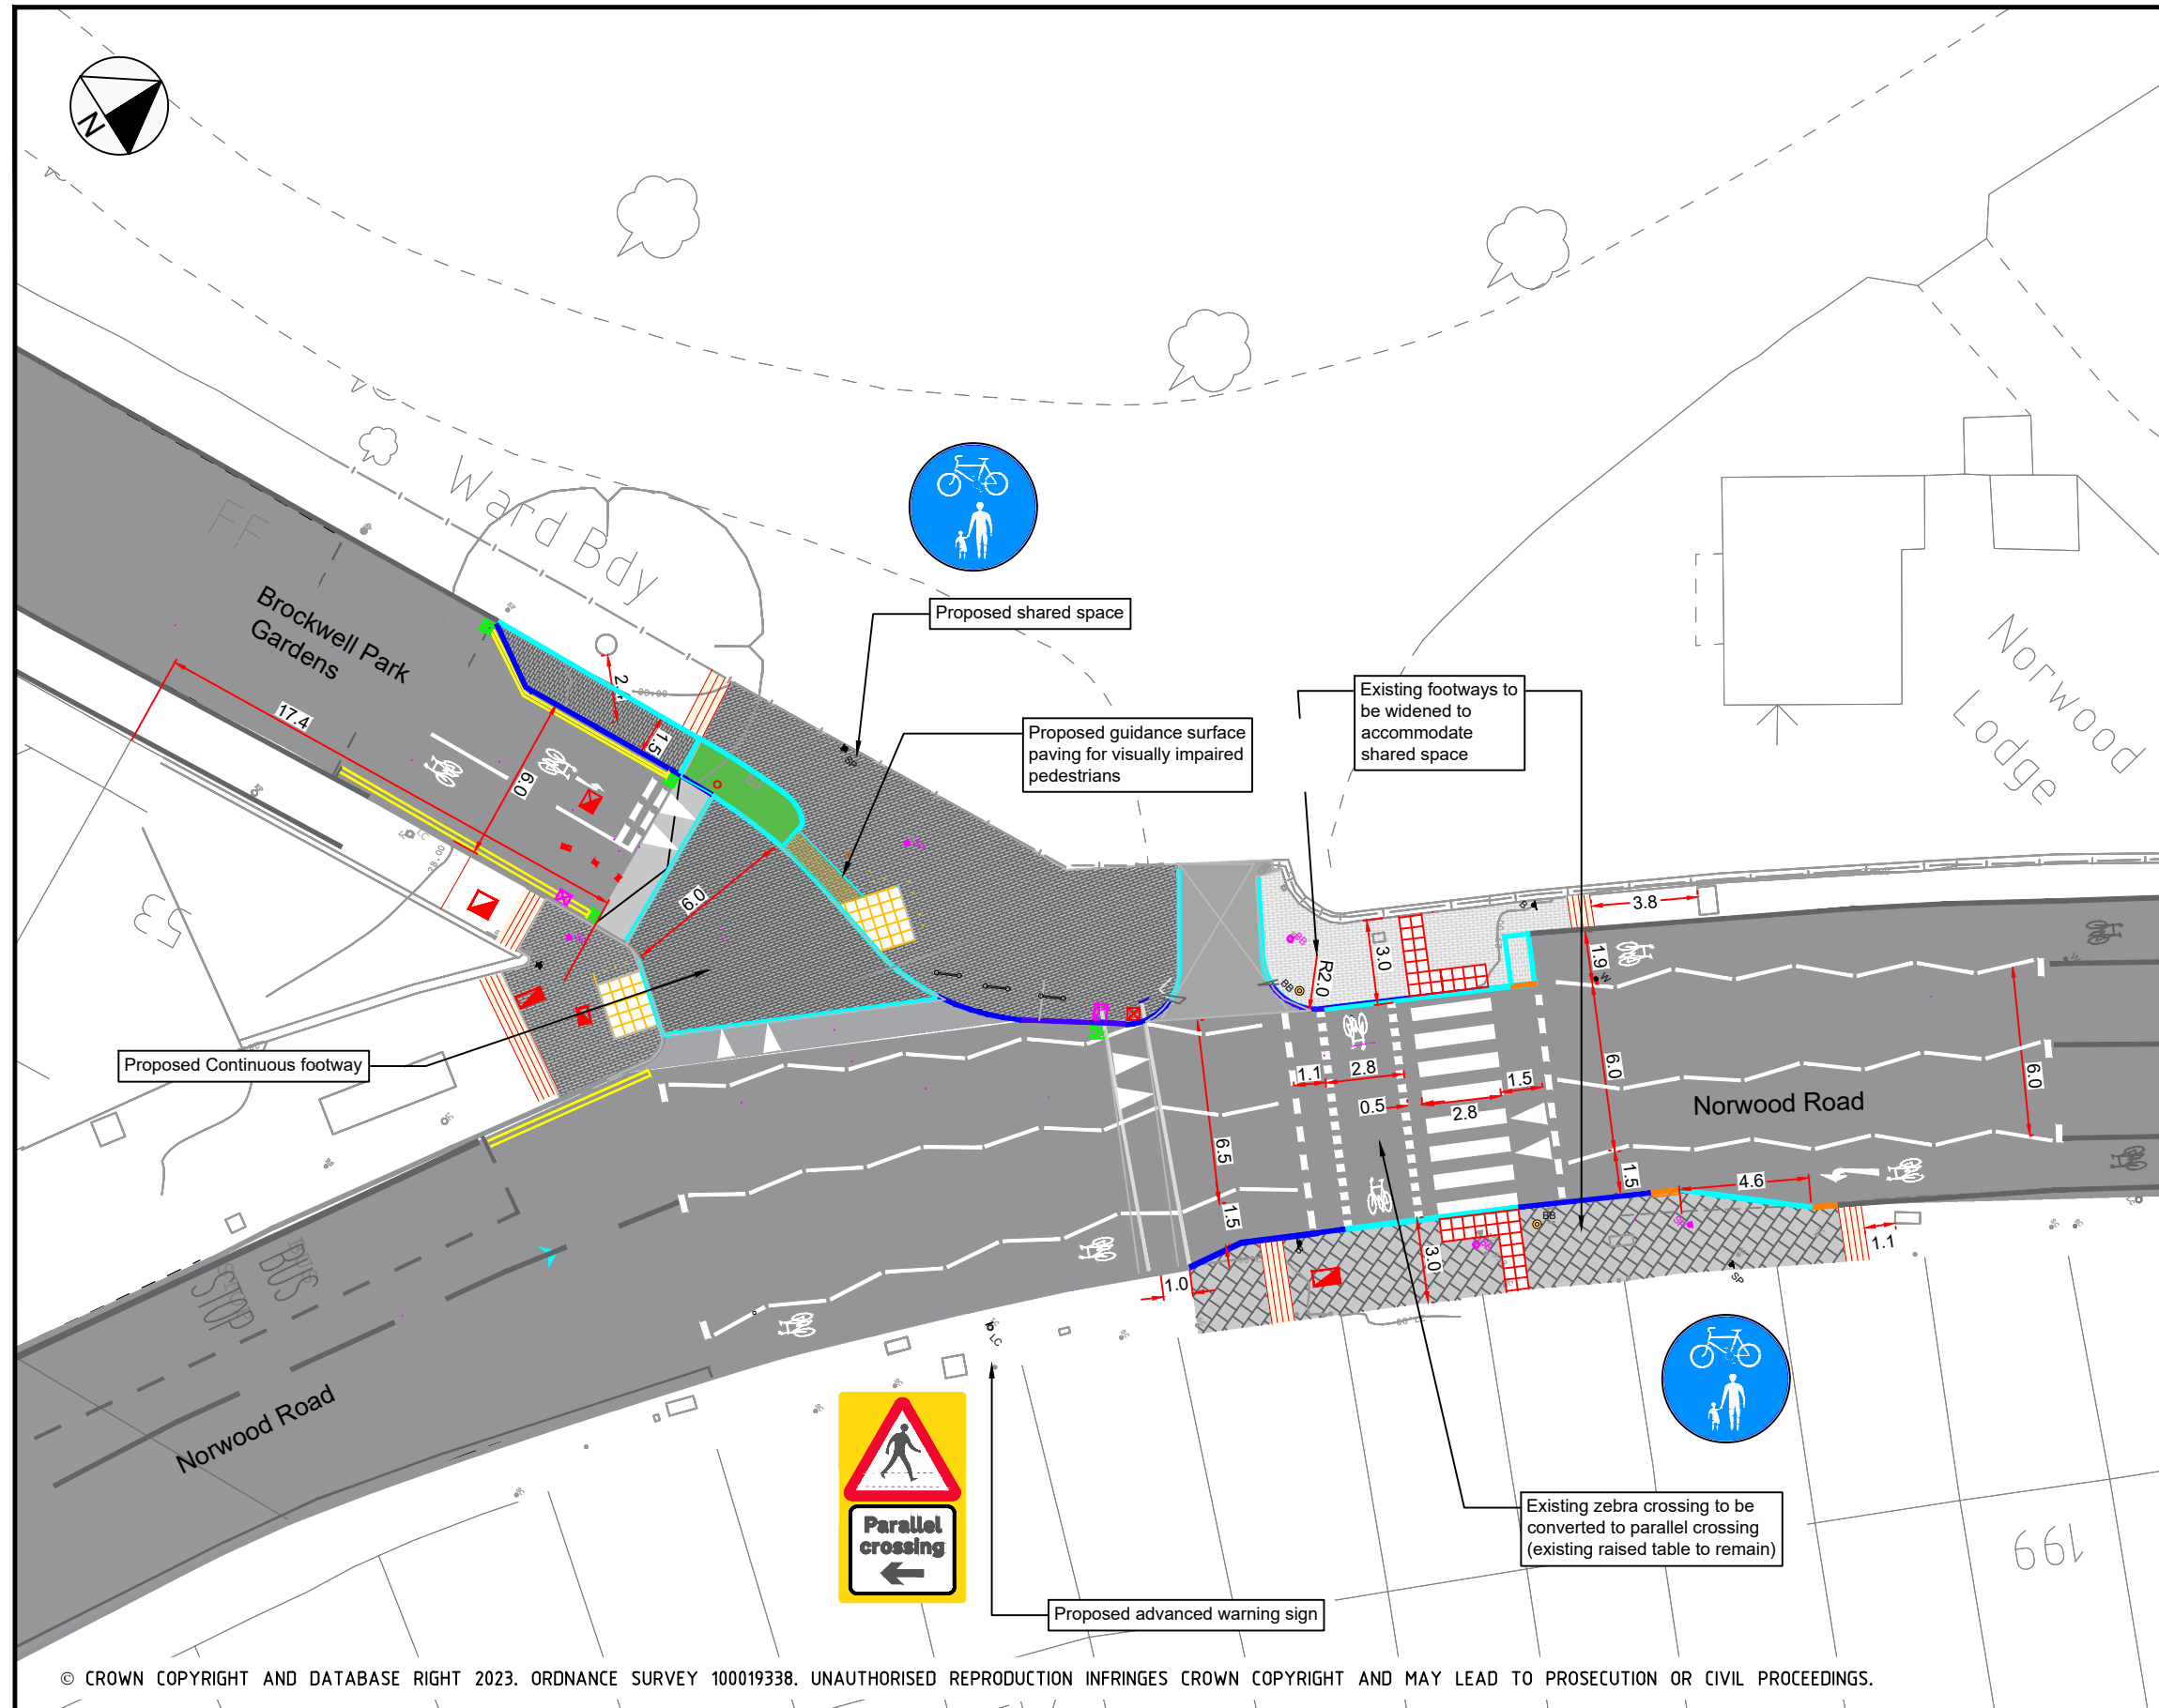


Key:

-  Existing kerb
-  Existing sign post / lamp column
-  Existing line marking
-  Removal of existing line marking
-  Removal of sign / post
-  Proposed sign and post
-  Proposed cycle parking
-  Proposed white linemarking
-  Proposed raised kerb
-  Proposed flush kerb
-  Proposed bio-diverse buildout



© CROWN COPYRIGHT AND DATABASE RIGHT 2023. ORDNANCE SURVEY 100019338. UNAUTHORISED REPRODUCTION INFRINGES CROWN COPYRIGHT AND MAY LEAD TO PROSECUTION OR CIVIL PROCEEDINGS.

NOTES:

REV	DESCRIPTION	DRAWN	SIG	DATE	CHKD	SIG	DATE	APP	SIG	DATE



DRAWN	EH	PROJECT	PECKHAM_TO_STREATHAM_PHASE_3		
CHKD	RM	DRAWING TITLE	PROPOSED_PARALLEL_CROSSING		
APP	BB	CLASSIFICATION	PAPER	SCALE	
		CONSULTATION	A3	1:250	
DATE	23.10.23	DRAWING NO	PS_HR_1200.001		REVISION
					H