


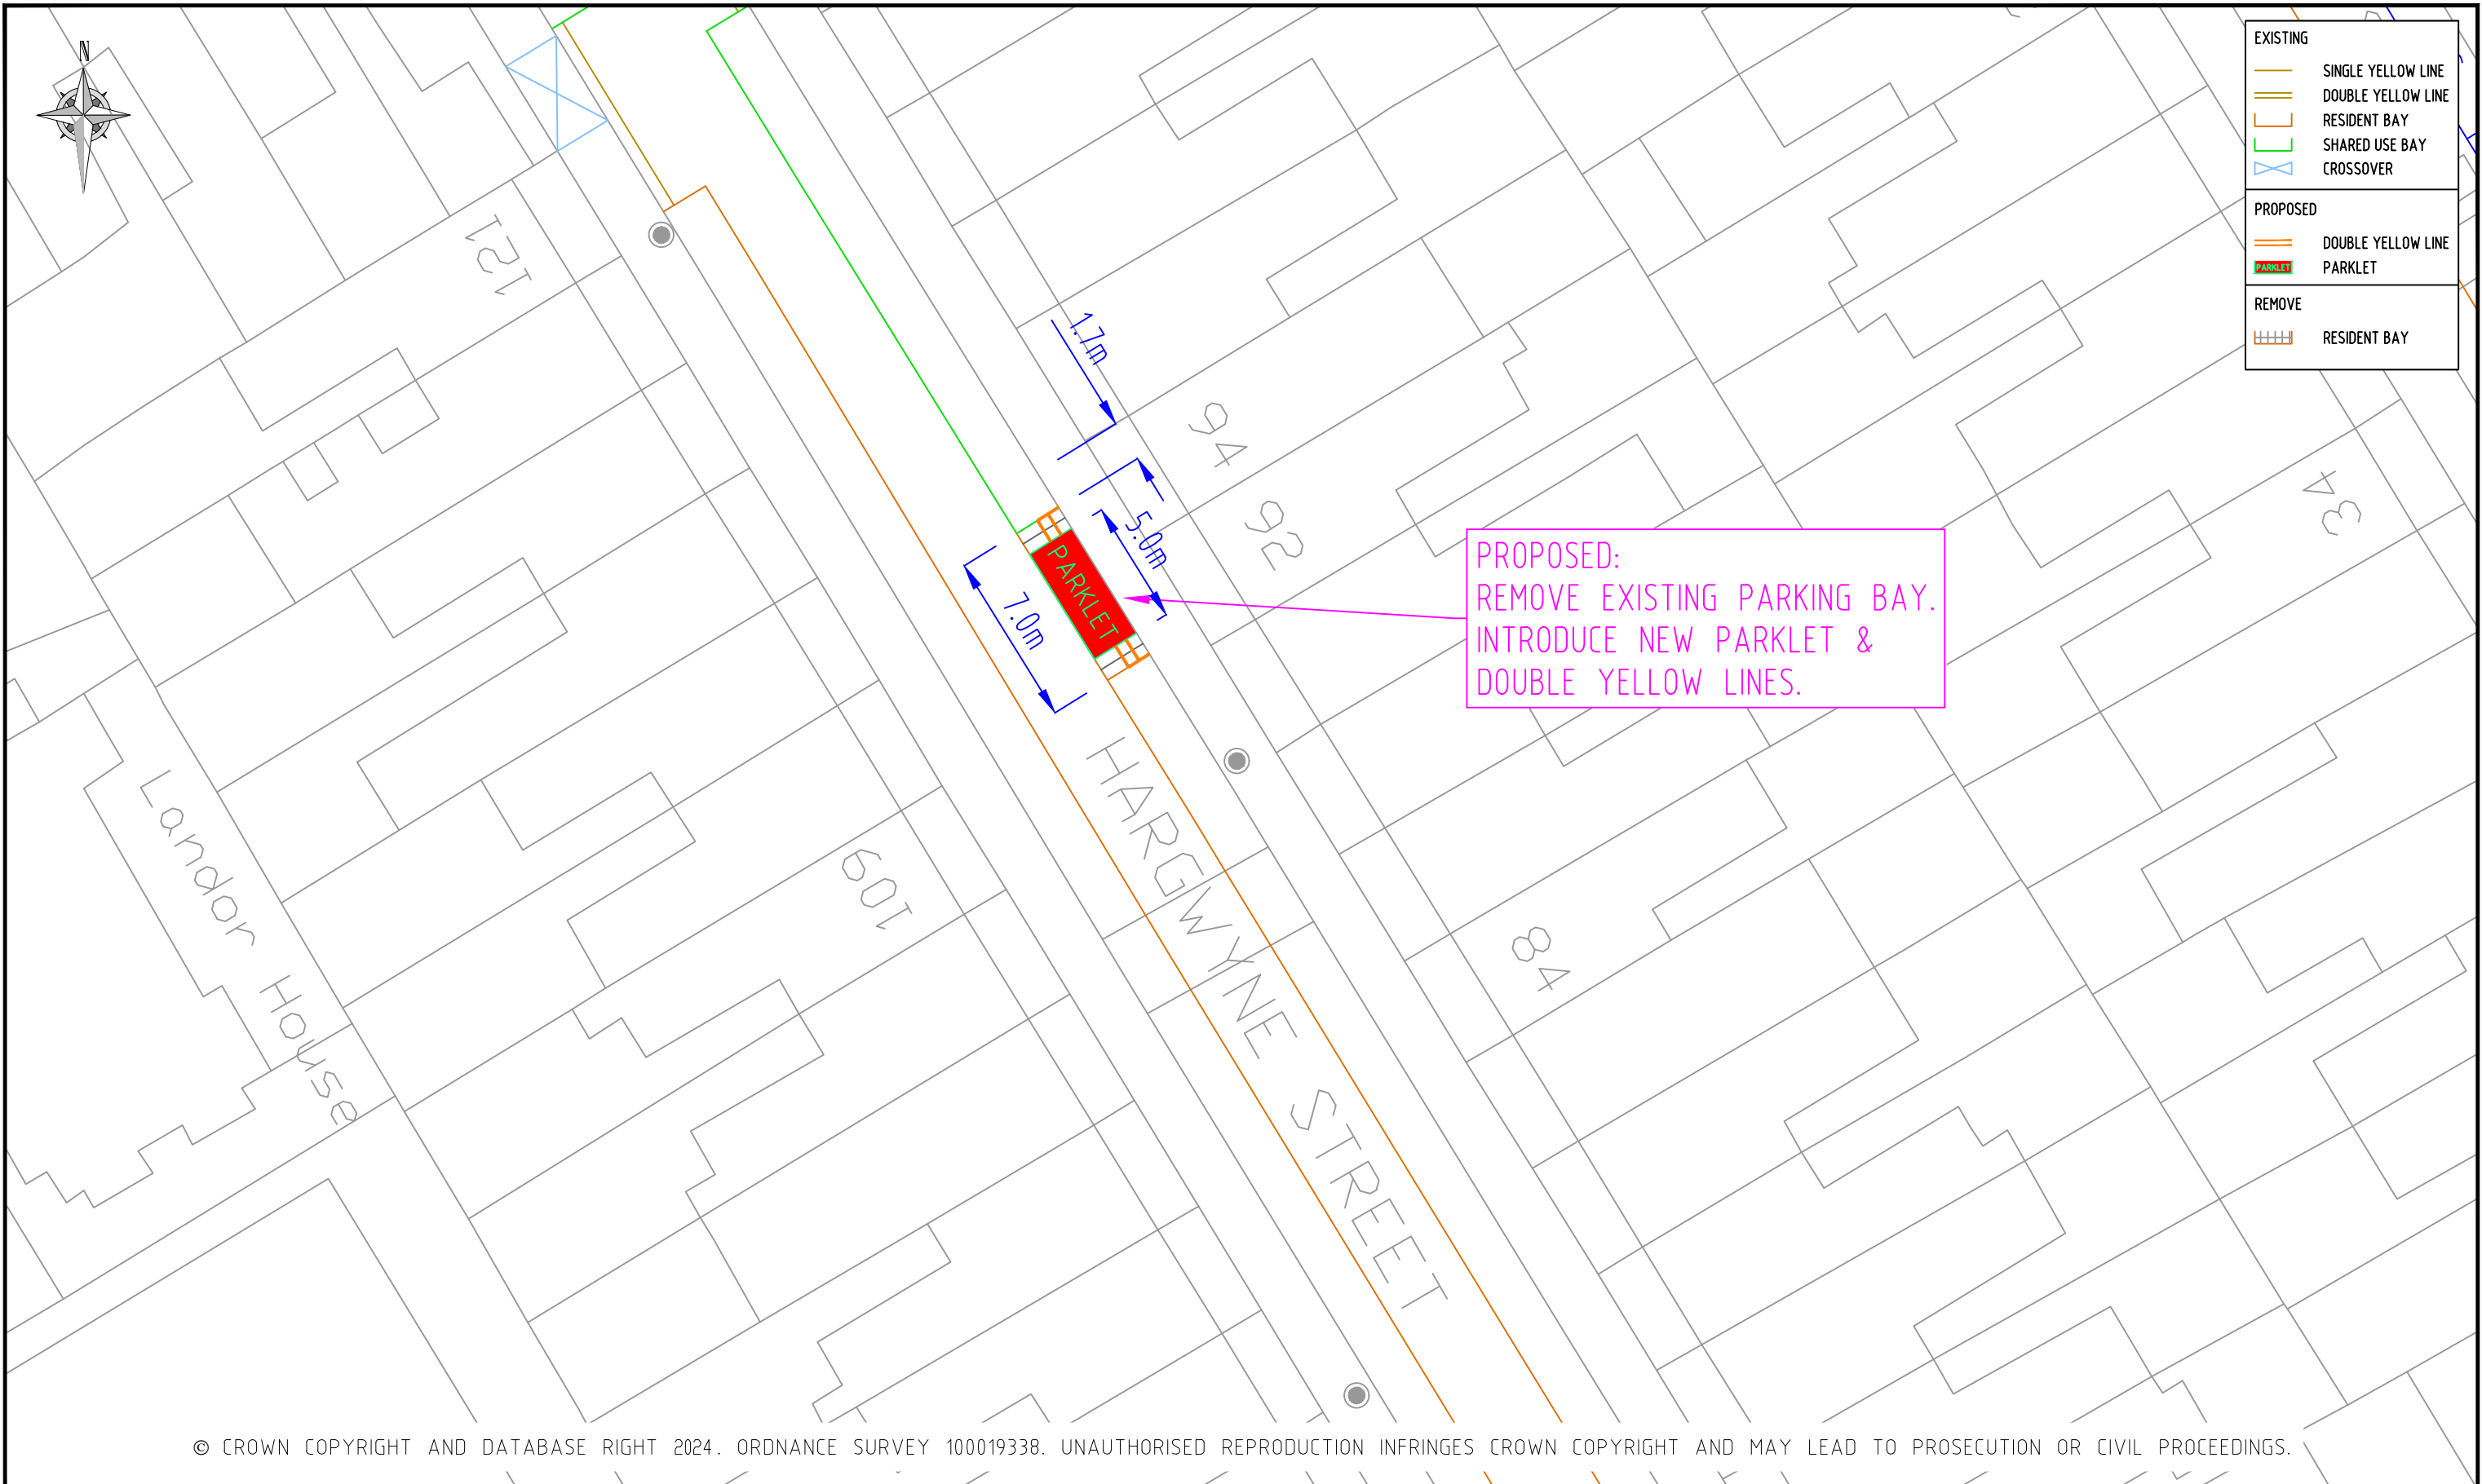

EXISTING	
	SINGLE YELLOW LINE
	DOUBLE YELLOW LINE
	RESIDENT BAY
	SHARED USE BAY
	CROSSOVER
PROPOSED	
	DOUBLE YELLOW LINE
	PARKLET
REMOVE	
	RESIDENT BAY



PROPOSED:  
REMOVE EXISTING PARKING BAY.  
INTRODUCE NEW PARKLET &  
DOUBLE YELLOW LINES.

© CROWN COPYRIGHT AND DATABASE RIGHT 2024. ORDNANCE SURVEY 100019338. UNAUTHORISED REPRODUCTION INFRINGES CROWN COPYRIGHT AND MAY LEAD TO PROSECUTION OR CIVIL PROCEEDINGS.

NOTES:

REV	DESCRIPTION	DRAWN	SIG	DATE	CHKD	SIG	DATE	APP	SIG	DATE

**Lambeth**  
PARKING, STREET MANAGEMENT  
AND COMMERCIAL,  
3RD FLOOR, CIVIC CENTRE  
6 BRIXTON HILL  
LONDON, SW2 1EG  
020 7926 9000

DRAWN	BC	PROJECT	LAMBETH PARKLETS		
CHKD	ND	DRAWING TITLE	HARGWYNE STREET		
APP	LM	CLASSIFICATION	TMO	PAPER	A3
		SCALE	1:250		
DATE	19.03.24	DRAWING NO	DES-CPZ-PK-1002-03		REVISION
					-